

A 437

1 BEDROOM, 1 BATH



CELESTE

CONDOMINIUMS

INTERIOR 437 SQ FT

EXTERIOR 44 SQ FT

TOTAL 481 SQ FT

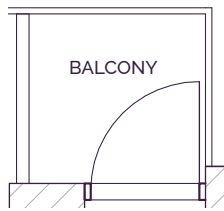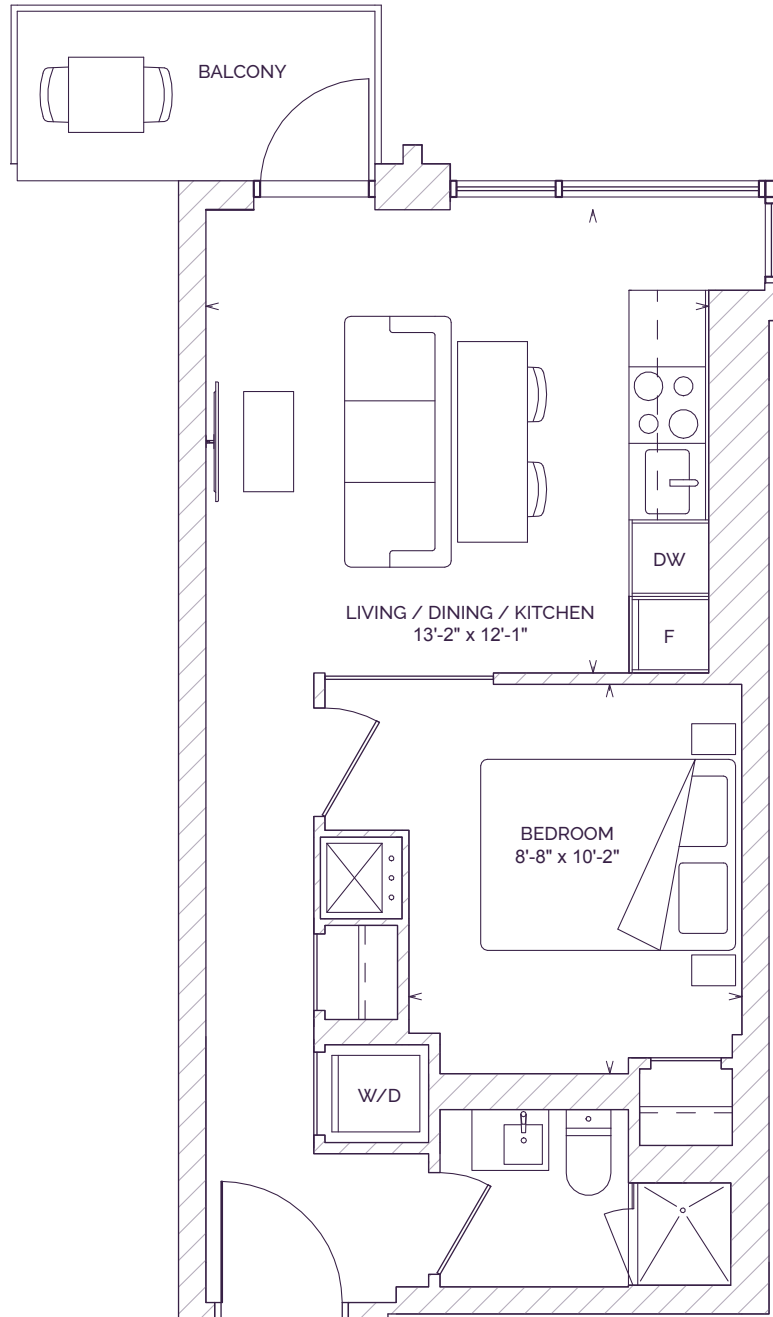

ALT BALCONY
LEVEL 05-13
(23 SQ FT)



LEVEL 05-13



LEVEL 14-39

Alterra | **DiamondCorp**

This plan is not to scale and is subject to architectural review and revisions. All specifications, materials, floorplans, stated areas, dimensions and details are approximate only and are subject to change without notice. Actual useable floor space may vary from any stated floor area. Window and mullion sizes, type and locations may vary. Balcony and/or Terrace location, entry, size and areas are approximate only and are subject to change without notice. A step(s) up to the balcony and/or terrace may be required at Vendor's discretion. Position and size of bathroom vanity and tub can vary. Door types, position, size and swing direction may vary from what is shown. Clear glass partition and/or glass sliding door(s) at interior bedroom with location at Vendor's discretion. Bulkheads are not shown on this plan and may be located in any areas of the unit as required by the Vendor. All illustrations are artist concept only. Furniture and/or kitchen island shown on marketing plans or schedules are displayed for illustration purposes only and are not included in the purchase price. E. & O.E. 2022.

A 439

1 BEDROOM, 1 BATH


CELESTE

CONDOMINIUMS

INTERIOR 439 SQ FT

JULIETTE BALCONY

TOTAL 439 SQ FT

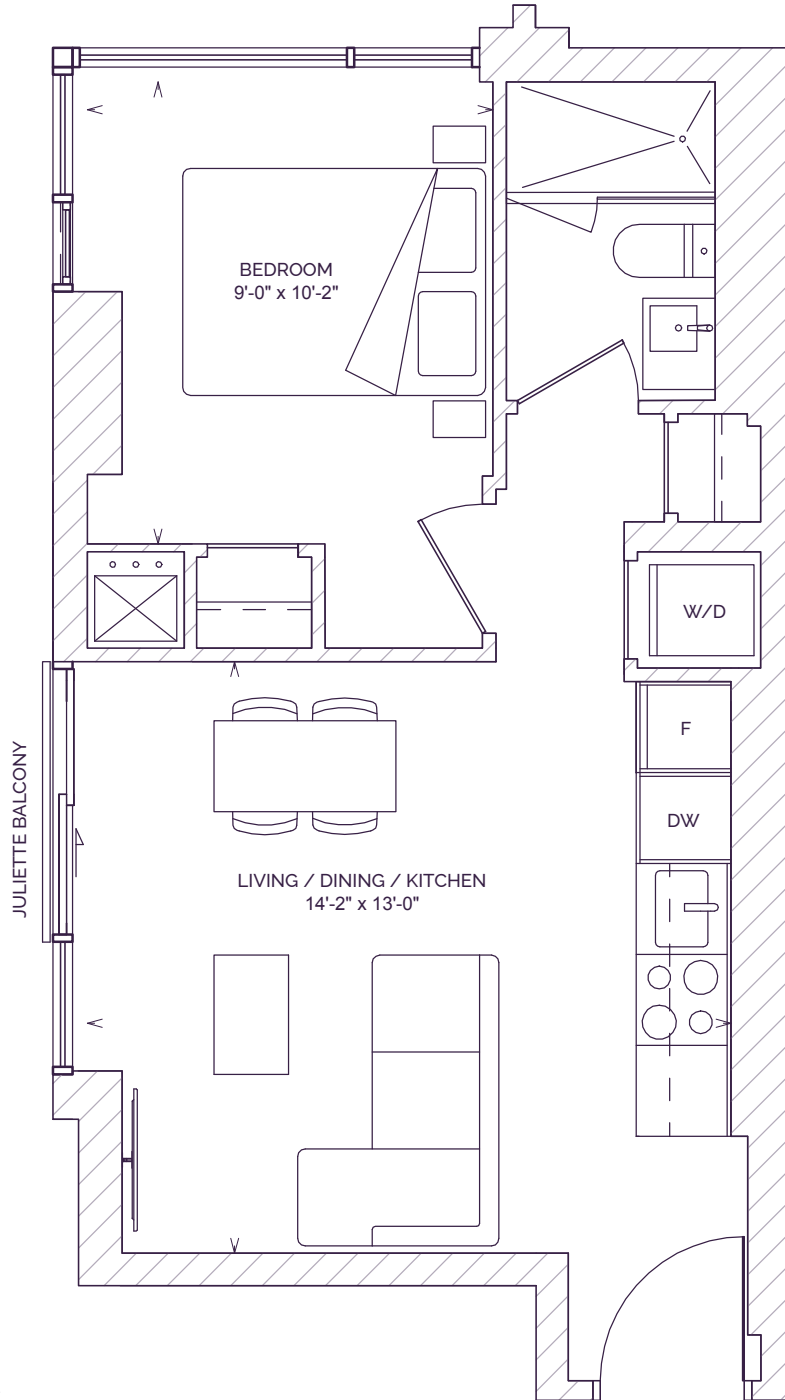

LEVEL 14-39

Alterra | **DiamondCorp**

This plan is not to scale and is subject to architectural review and revisions. All specifications, materials, floorplans, stated areas, dimensions and details are approximate only and are subject to change without notice. Actual useable floor space may vary from any stated floor area. Window and mullion sizes, type and locations may vary. Balcony and/or Terrace location, entry, size and areas are approximate only and are subject to change without notice. A step(s) up to the balcony and/or terrace may be required at Vendor's discretion. Position and size of bathroom vanity and tub can vary. Door types, position, size and swing direction may vary from what is shown. Clear glass partition and/or glass sliding door(s) at interior bedroom with location at Vendor's discretion. Bulkheads are not shown on this plan and may be located in any areas of the unit as required by the Vendor. All illustrations are artist concept only. Furniture and/or kitchen island shown on marketing plans or schedules are displayed for illustration purposes only and are not included in the purchase price. E. & O.E. 2022.

CELESTE

CONDOMINIUMS



A 448

1 BEDROOM, 1 BATH

INTERIOR 448 SQ FT

EXTERIOR 38 SQ FT

TOTAL 486 SQ FT

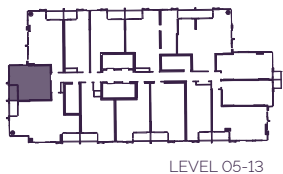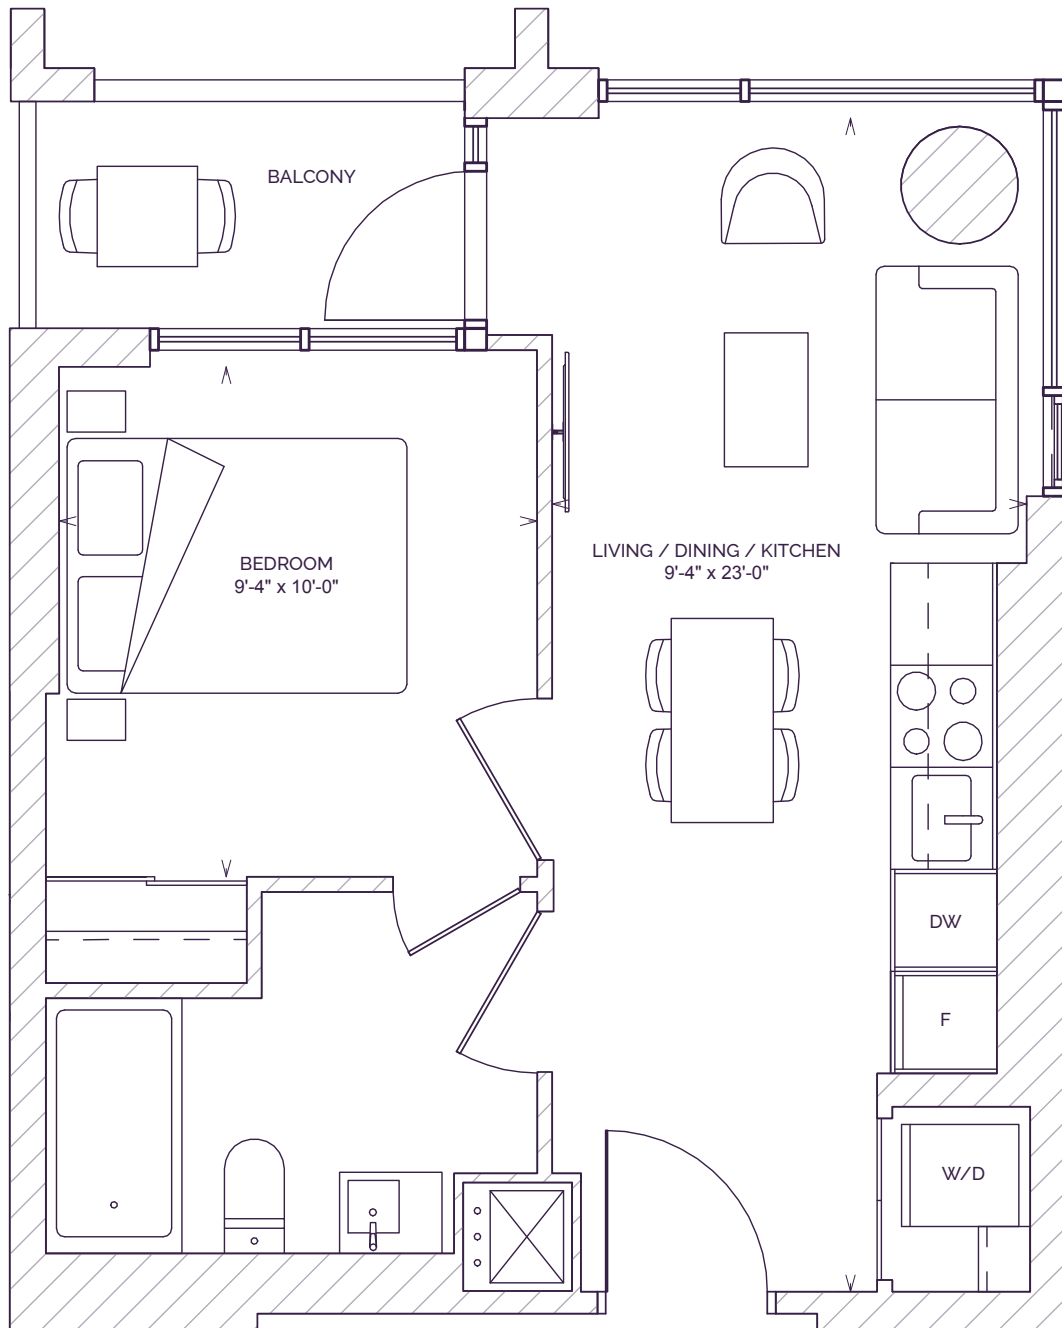

Alterra | **DiamondCorp**

This plan is not to scale and is subject to architectural review and revisions. All specifications, materials, floorplans, stated areas, dimensions and details are approximate only and are subject to change without notice. Actual useable floor space may vary from any stated floor area. Window and mullion sizes, type and locations may vary. Balcony and/or Terrace location, entry, size and areas are approximate only and are subject to change without notice. A step(s) up to the balcony and/or terrace may be required at Vendor's discretion. Position and size of bathroom vanity and tub can vary. Door types, position, size and swing direction may vary from what is shown. Clear glass partition and/or glass sliding door(s) at interior bedroom with location at Vendor's discretion. Bulkheads are not shown on this plan and may be located in any areas of the unit as required by the Vendor. All illustrations are artist concept only. Furniture and/or kitchen island shown on marketing plans or schedules are displayed for illustration purposes only and are not included in the purchase price. E. & O.E. 2022.

A 455

1 BEDROOM, 1 BATH


CELESTE

CONDOMINIUMS

INTERIOR 455 SQ FT

EXTERIOR 35 SQ FT

TOTAL 490 SQ FT

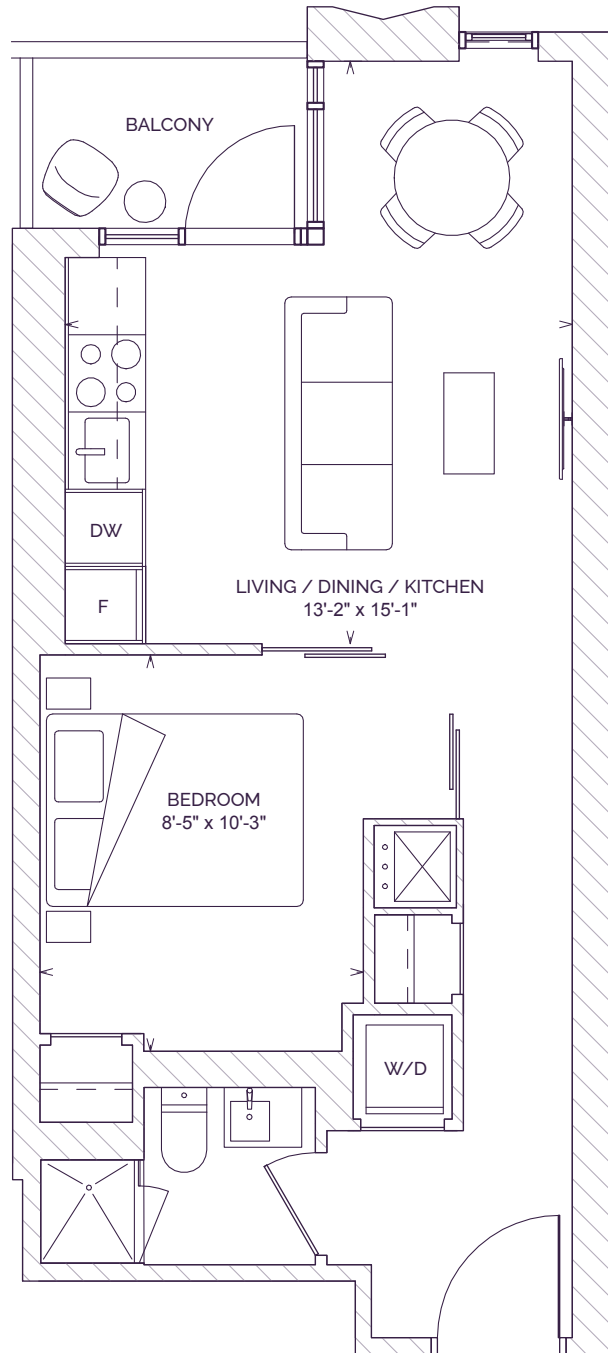

LEVEL 05-13



LEVEL 14-39

Alterra | **DiamondCorp**

This plan is not to scale and is subject to architectural review and revisions. All specifications, materials, floorplans, stated areas, dimensions and details are approximate only and are subject to change without notice. Actual useable floor space may vary from any stated floor area. Window and mullion sizes, type and locations may vary. Balcony and/or Terrace location, entry, size and areas are approximate only and are subject to change without notice. A step(s) up to the balcony and/or terrace may be required at Vendor's discretion. Position and size of bathroom vanity and tub can vary. Door types, position, size and swing direction may vary from what is shown. Clear glass partition and/or glass sliding door(s) at interior bedroom with location at Vendor's discretion. Bulkheads are not shown on this plan and may be located in any areas of the unit as required by the Vendor. All illustrations are artist concept only. Furniture and/or kitchen island shown on marketing plans or schedules are displayed for illustration purposes only and are not included in the purchase price. E. & O.E. 2022.

A 473

1 BEDROOM, 1 BATH


CELESTE

CONDOMINIUMS

INTERIOR 473 SQ FT

EXTERIOR 35 SQ FT

TOTAL 508 SQ FT

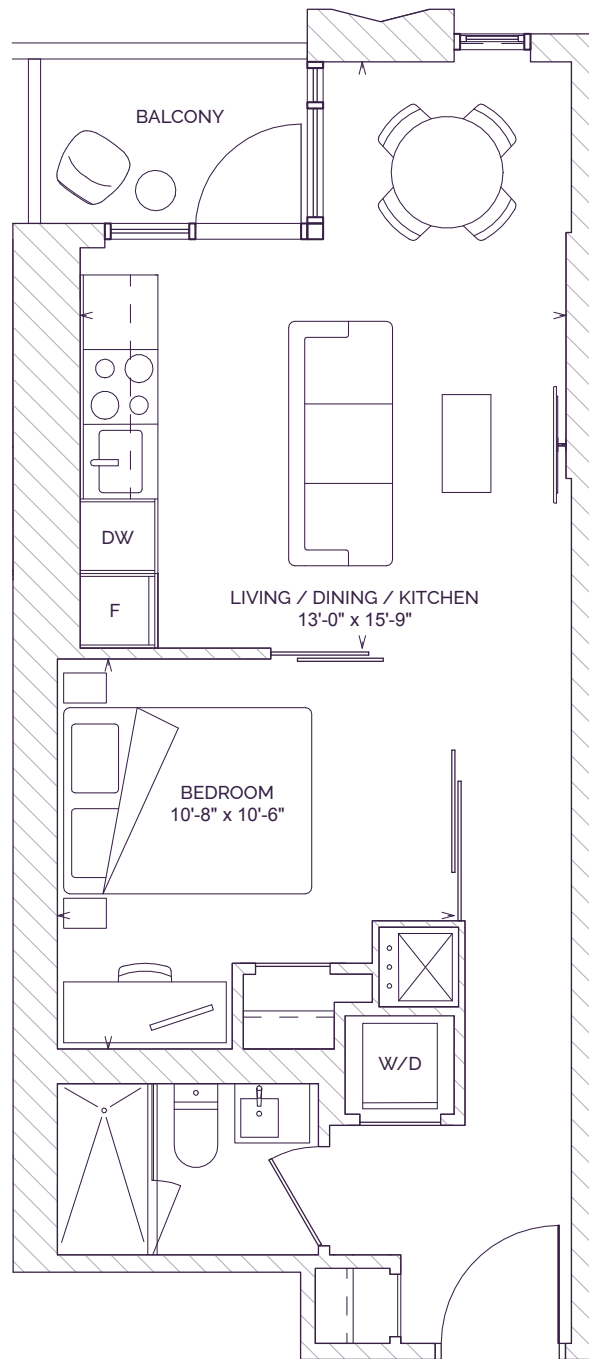

LEVEL 05-13



LEVEL 14-39

Alterra | **DiamondCorp**

This plan is not to scale and is subject to architectural review and revisions. All specifications, materials, floorplans, stated areas, dimensions and details are approximate only and are subject to change without notice. Actual useable floor space may vary from any stated floor area. Window and mullion sizes, type and locations may vary. Balcony and/or Terrace location, entry, size and areas are approximate only and are subject to change without notice. A step(s) up to the balcony and/or terrace may be required at Vendor's discretion. Position and size of bathroom vanity and tub can vary. Door types, position, size and swing direction may vary from what is shown. Clear glass partition and/or glass sliding door(s) at interior bedroom with location at Vendor's discretion. Bulkheads are not shown on this plan and may be located in any areas of the unit as required by the Vendor. All illustrations are artist concept only. Furniture and/or kitchen island shown on marketing plans or schedules are displayed for illustration purposes only and are not included in the purchase price. E. & O.E. 2022.

A 497

1 BEDROOM, 1 BATH



CELESTE

CONDOMINIUMS

INTERIOR 497 SQ FT

EXTERIOR 22 SQ FT

TOTAL 519 SQ FT

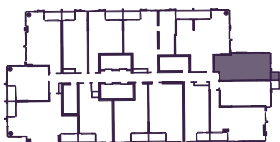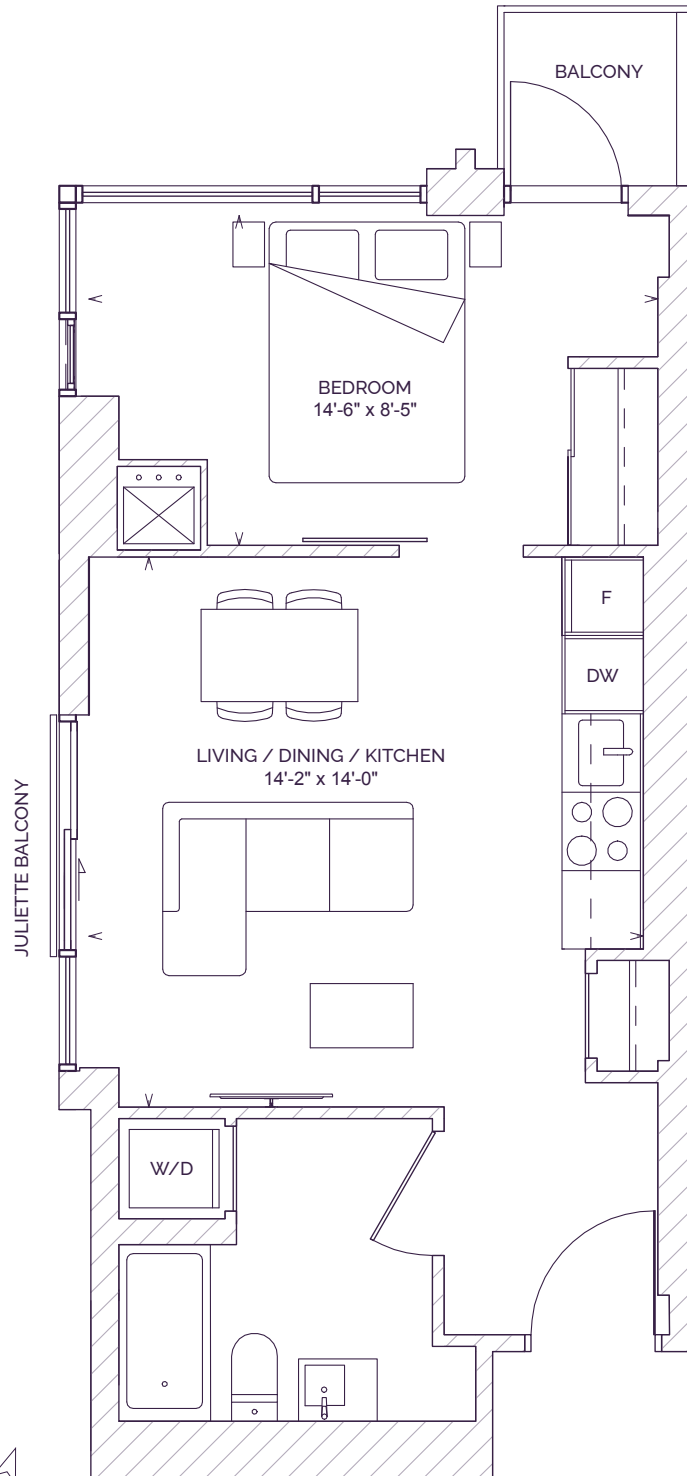

LEVEL 05-13

Alterra | **DiamondCorp**

This plan is not to scale and is subject to architectural review and revisions. All specifications, materials, floorplans, stated areas, dimensions and details are approximate only and are subject to change without notice. Actual useable floor space may vary from any stated floor area. Window and mullion sizes, type and locations may vary. Balcony and/or Terrace location, entry, size and areas are approximate only and are subject to change without notice. A step(s) up to the balcony and/or terrace may be required at Vendor's discretion. Position and size of bathroom vanity and tub can vary. Door types, position, size and swing direction may vary from what is shown. Clear glass partition and/or glass sliding door(s) at interior bedroom with location at Vendor's discretion. Bulkheads are not shown on this plan and may be located in any areas of the unit as required by the Vendor. All illustrations are artist concept only. Furniture and/or kitchen island shown on marketing plans or schedules are displayed for illustration purposes only and are not included in the purchase price. E. & O.E. 2022.

A 535

1 BEDROOM + STUDY, 1 BATH


CELESTE

CONDOMINIUMS

INTERIOR 535 SQ FT

EXTERIOR 47 SQ FT

TOTAL 582 SQ FT

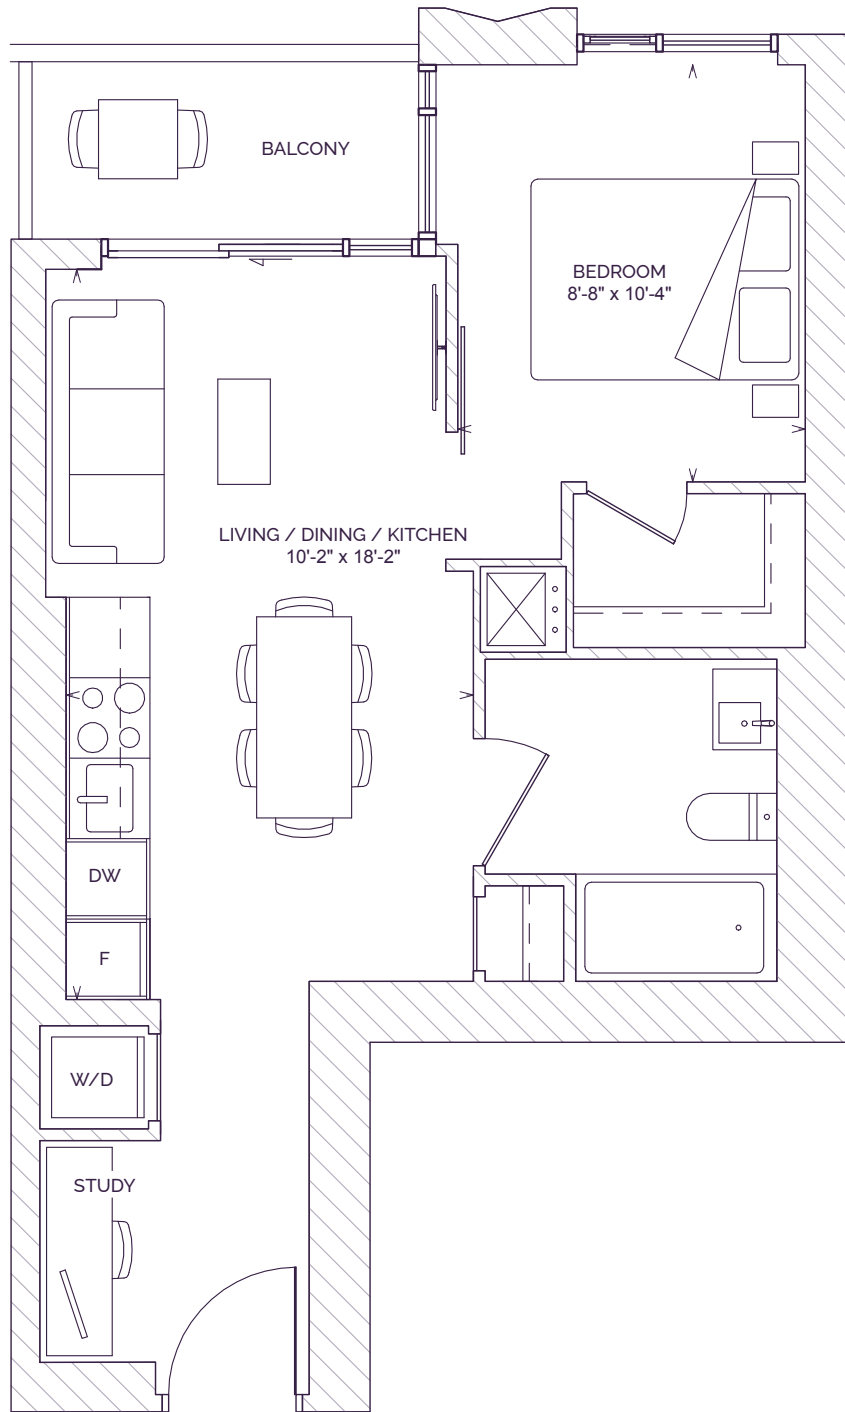

Alterra | **DiamondCorp**

This plan is not to scale and is subject to architectural review and revisions. All specifications, materials, floorplans, stated areas, dimensions and details are approximate only and are subject to change without notice. Actual useable floor space may vary from any stated floor area. Window and mullion sizes, type and locations may vary. Balcony and/or Terrace location, entry, size and areas are approximate only and are subject to change without notice. A step(s) up to the balcony and/or terrace may be required at Vendor's discretion. Position and size of bathroom vanity and tub can vary. Door types, position, size and swing direction may vary from what is shown. Clear glass partition and/or glass sliding door(s) at interior bedroom with location at Vendor's discretion. Bulkheads are not shown on this plan and may be located in any areas of the unit as required by the Vendor. All illustrations are artist concept only. Furniture and/or kitchen island shown on marketing plans or schedules are displayed for illustration purposes only and are not included in the purchase price. E. & O.E. 2022.

B 533

1 BEDROOM + DEN + STUDY, 1 BATH


CELESTE

CONDOMINIUMS

INTERIOR 533 SQ FT

EXTERIOR 47 SQ FT

TOTAL 580 SQ FT

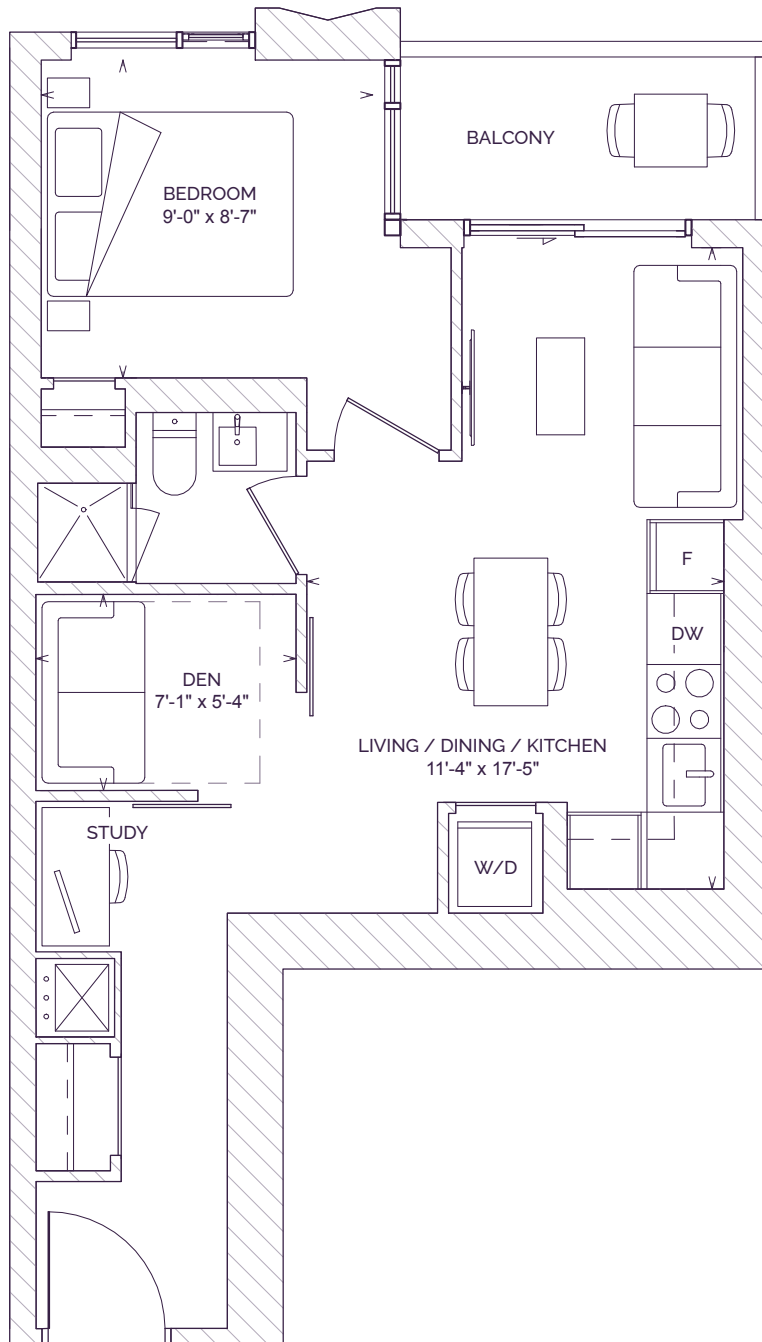

LEVEL 05-13



LEVEL 14-39

Alterra | **DiamondCorp**

This plan is not to scale and is subject to architectural review and revisions. All specifications, materials, floorplans, stated areas, dimensions and details are approximate only and are subject to change without notice. Actual useable floor space may vary from any stated floor area. Window and mullion sizes, type and locations may vary. Balcony and/or Terrace location, entry, size and areas are approximate only and are subject to change without notice. A step(s) up to the balcony and/or terrace may be required at Vendor's discretion. Position and size of bathroom vanity and tub can vary. Door types, position, size and swing direction may vary from what is shown. Clear glass partition and/or glass sliding door(s) at interior bedroom with location at Vendor's discretion. Bulkheads are not shown on this plan and may be located in any areas of the unit as required by the Vendor. All illustrations are artist concept only. Furniture and/or kitchen island shown on marketing plans or schedules are displayed for illustration purposes only and are not included in the purchase price. E. & O.E. 2022.

B 535

1 BEDROOM + DEN, 1 BATH



CELESTE

CONDOMINIUMS

INTERIOR 535 SQ FT

EXTERIOR 47 SQ FT

TOTAL 582 SQ FT

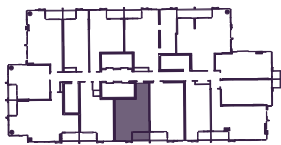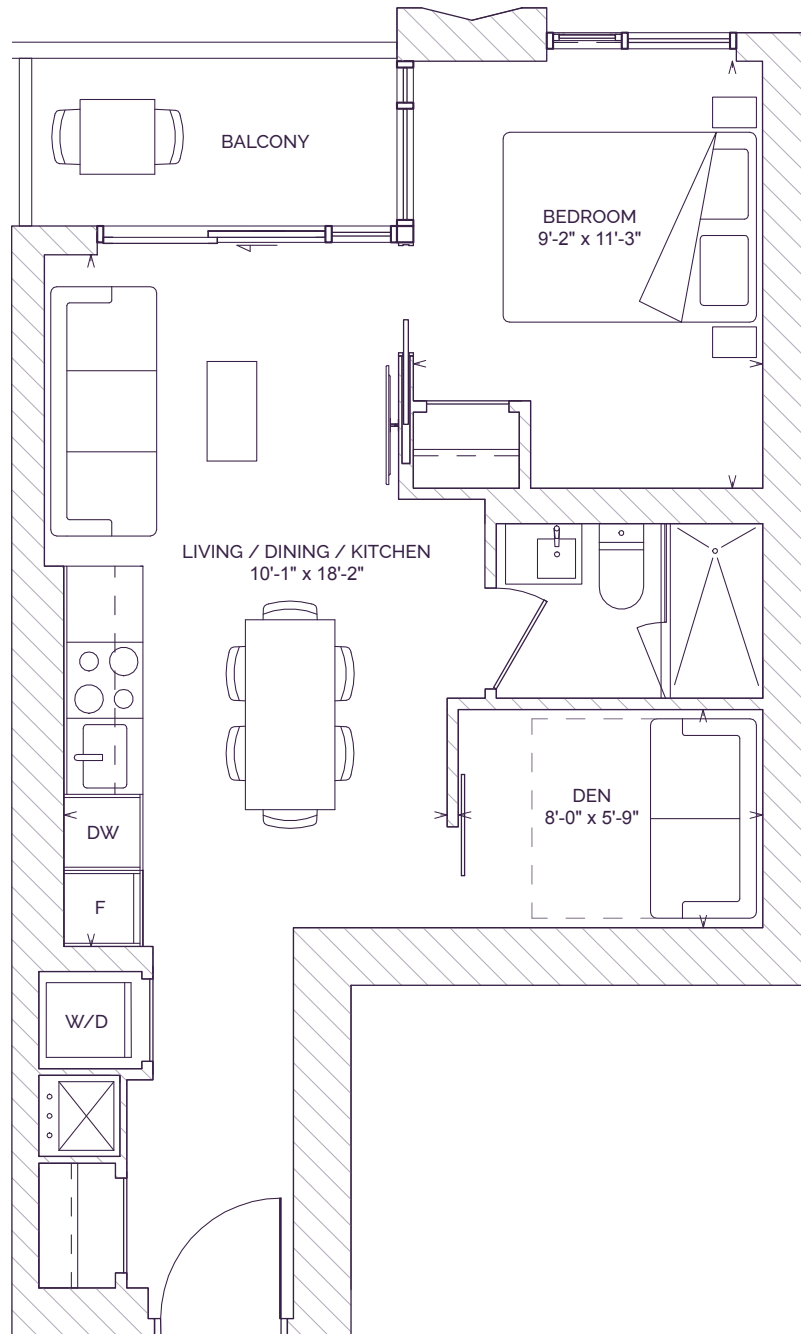

Alterra | **DiamondCorp**

This plan is not to scale and is subject to architectural review and revisions. All specifications, materials, floorplans, stated areas, dimensions and details are approximate only and are subject to change without notice. Actual useable floor space may vary from any stated floor area. Window and mullion sizes, type and locations may vary. Balcony and/or Terrace location, entry, size and areas are approximate only and are subject to change without notice. A step(s) up to the balcony and/or terrace may be required at Vendor's discretion. Position and size of bathroom vanity and tub can vary. Door types, position, size and swing direction may vary from what is shown. Clear glass partition and/or glass sliding door(s) at interior bedroom with location at Vendor's discretion. Bulkheads are not shown on this plan and may be located in any areas of the unit as required by the Vendor. All illustrations are artist concept only. Furniture and/or kitchen island shown on marketing plans or schedules are displayed for illustration purposes only and are not included in the purchase price. E. & O.E. 2022.

B 545

1 BEDROOM + DEN, 1 BATH


CELESTE

CONDOMINIUMS

INTERIOR 545 SQ FT

EXTERIOR 47 SQ FT

TOTAL 592 SQ FT

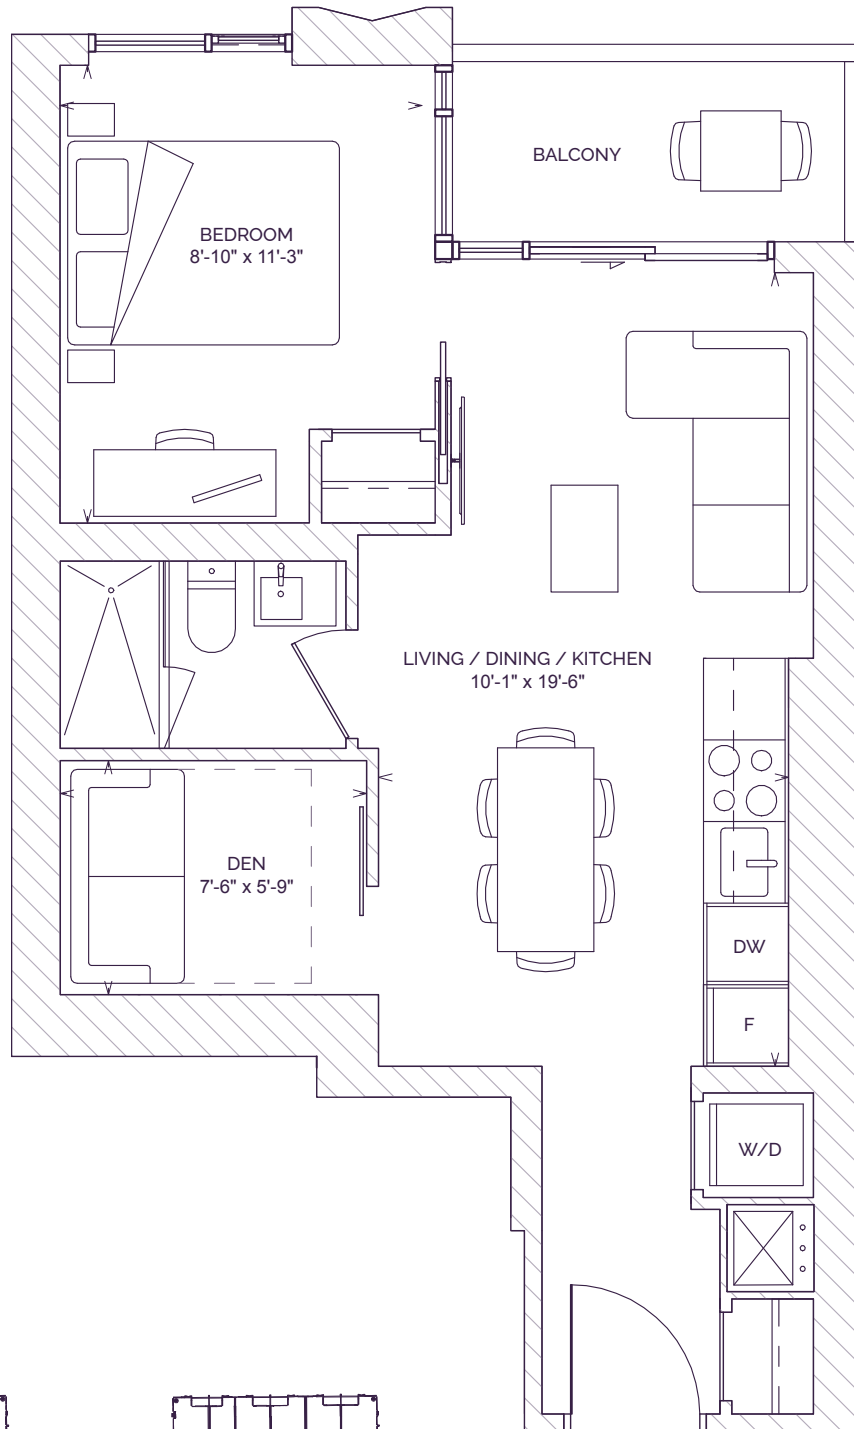

LEVEL 05-13



LEVEL 14-39

Alterra | **DiamondCorp**

This plan is not to scale and is subject to architectural review and revisions. All specifications, materials, floorplans, stated areas, dimensions and details are approximate only and are subject to change without notice. Actual useable floor space may vary from any stated floor area. Window and mullion sizes, type and locations may vary. Balcony and/or Terrace location, entry, size and areas are approximate only and are subject to change without notice. A step(s) up to the balcony and/or terrace may be required at Vendor's discretion. Position and size of bathroom vanity and tub can vary. Door types, position, size and swing direction may vary from what is shown. Clear glass partition and/or glass sliding door(s) at interior bedroom with location at Vendor's discretion. Bulkheads are not shown on this plan and may be located in any areas of the unit as required by the Vendor. All illustrations are artist concept only. Furniture and/or kitchen island shown on marketing plans or schedules are displayed for illustration purposes only and are not included in the purchase price. E. & O.E. 2022.

CELESTE

CONDOMINIUMS


B 555

1 BEDROOM + DEN, 1 BATH

INTERIOR 555 SQ FT

EXTERIOR 47 SQ FT

TOTAL 602 SQ FT

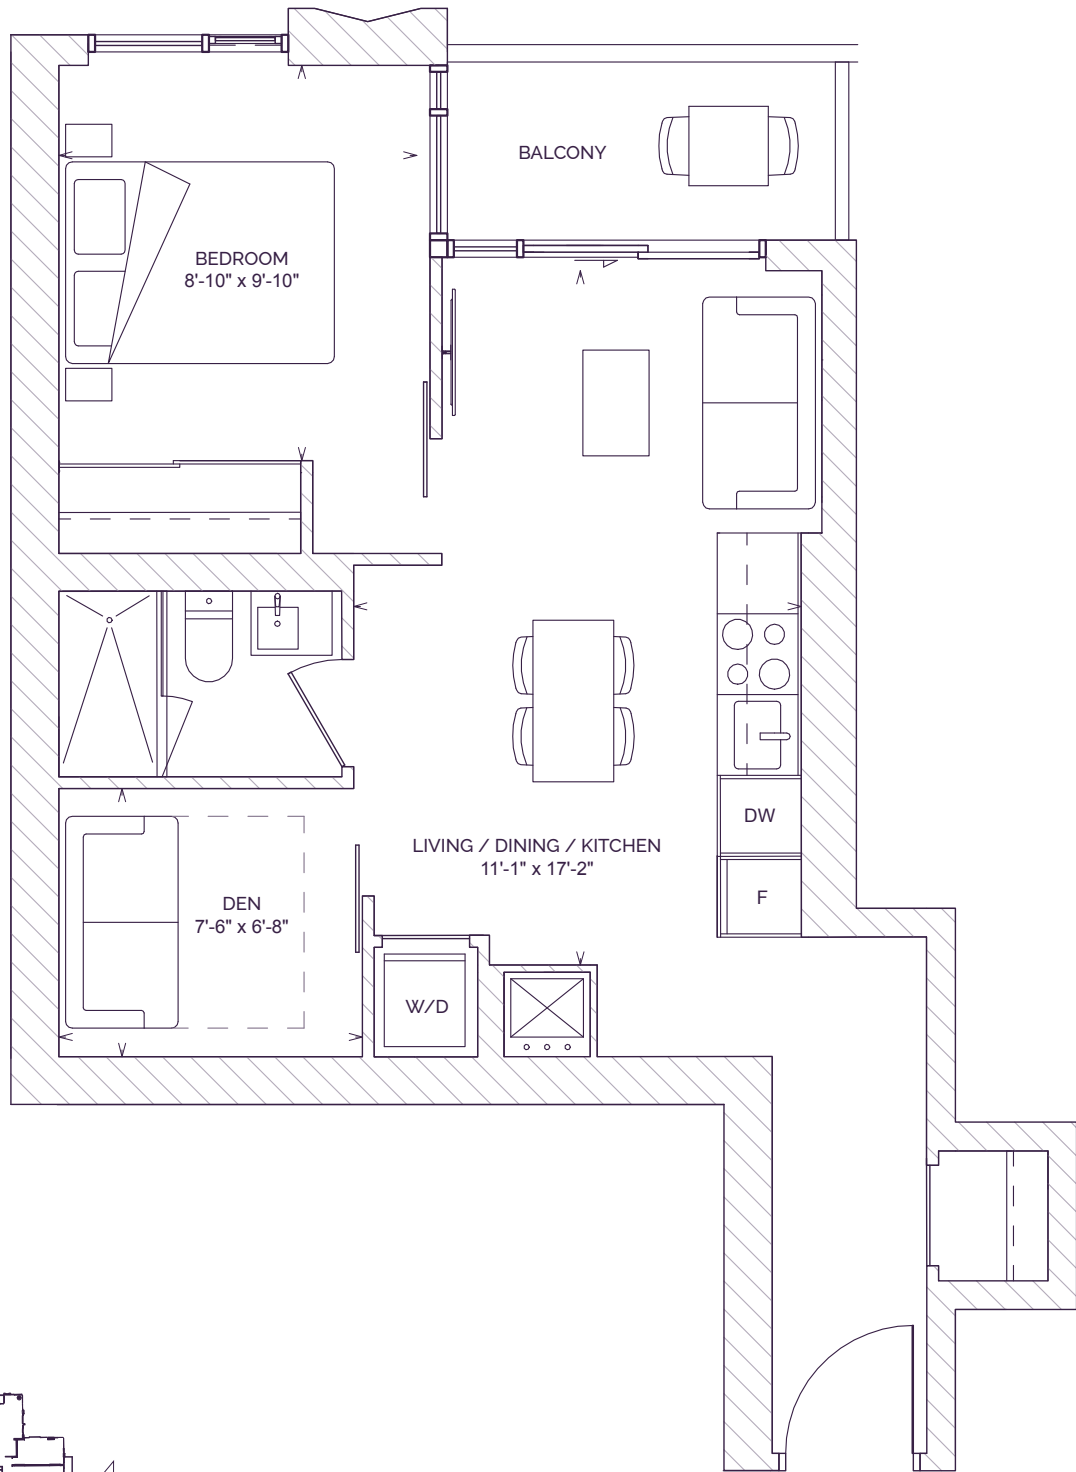

LEVEL 14-39

Alterra | **DiamondCorp**

This plan is not to scale and is subject to architectural review and revisions. All specifications, materials, floorplans, stated areas, dimensions and details are approximate only and are subject to change without notice. Actual useable floor space may vary from any stated floor area. Window and mullion sizes, type and locations may vary. Balcony and/or Terrace location, entry, size and areas are approximate only and are subject to change without notice. A step(s) up to the balcony and/or terrace may be required at Vendor's discretion. Position and size of bathroom vanity and tub can vary. Door types, position, size and swing direction may vary from what is shown. Clear glass partition and/or glass sliding door(s) at interior bedroom with location at Vendor's discretion. Bulkheads are not shown on this plan and may be located in any areas of the unit as required by the Vendor. All illustrations are artist concept only. Furniture and/or kitchen island shown on marketing plans or schedules are displayed for illustration purposes only and are not included in the purchase price. E. & O.E. 2022.

C 607

2 BEDROOM + STUDY, 2 BATH


CELESTE

CONDOMINIUMS

INTERIOR 607 SQ FT

EXTERIOR 47 SQ FT

TOTAL 654 SQ FT

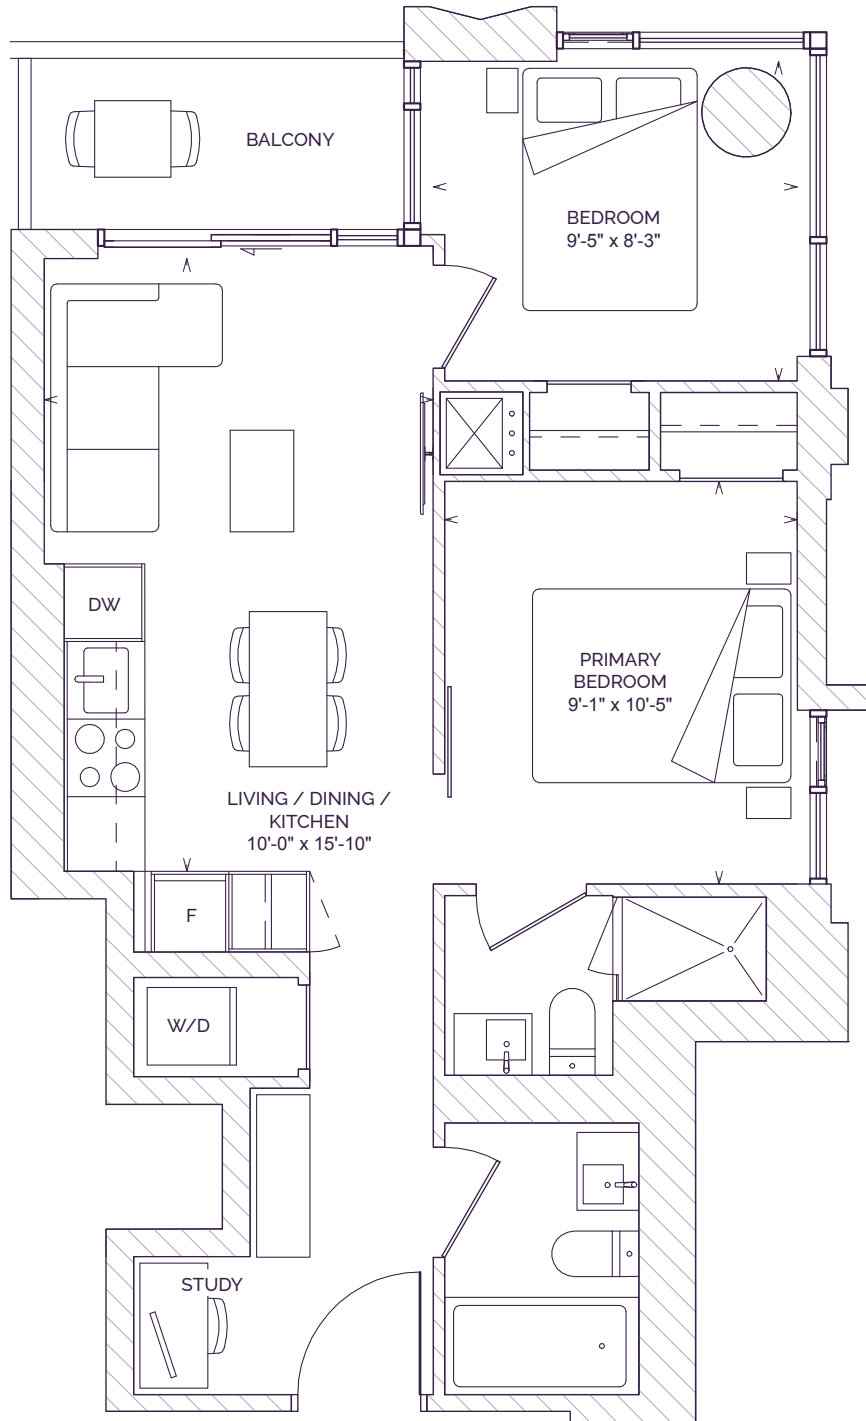

LEVEL 14-39

Alterra | **DiamondCorp**

This plan is not to scale and is subject to architectural review and revisions. All specifications, materials, floorplans, stated areas, dimensions and details are approximate only and are subject to change without notice. Actual useable floor space may vary from any stated floor area. Window and mullion sizes, type and locations may vary. Balcony and/or Terrace location, entry, size and areas are approximate only and are subject to change without notice. A step(s) up to the balcony and/or terrace may be required at Vendor's discretion. Position and size of bathroom vanity and tub can vary. Door types, position, size and swing direction may vary from what is shown. Clear glass partition and/or glass sliding door(s) at interior bedroom with location at Vendor's discretion. Bulkheads are not shown on this plan and may be located in any areas of the unit as required by the Vendor. All illustrations are artist concept only. Furniture and/or kitchen island shown on marketing plans or schedules are displayed for illustration purposes only and are not included in the purchase price. E. & O.E. 2022.

C 610

2 BEDROOM + STUDY, 2 BATH


CELESTE

CONDOMINIUMS

INTERIOR 610 SQ FT

EXTERIOR 47 SQ FT

TOTAL 657 SQ FT

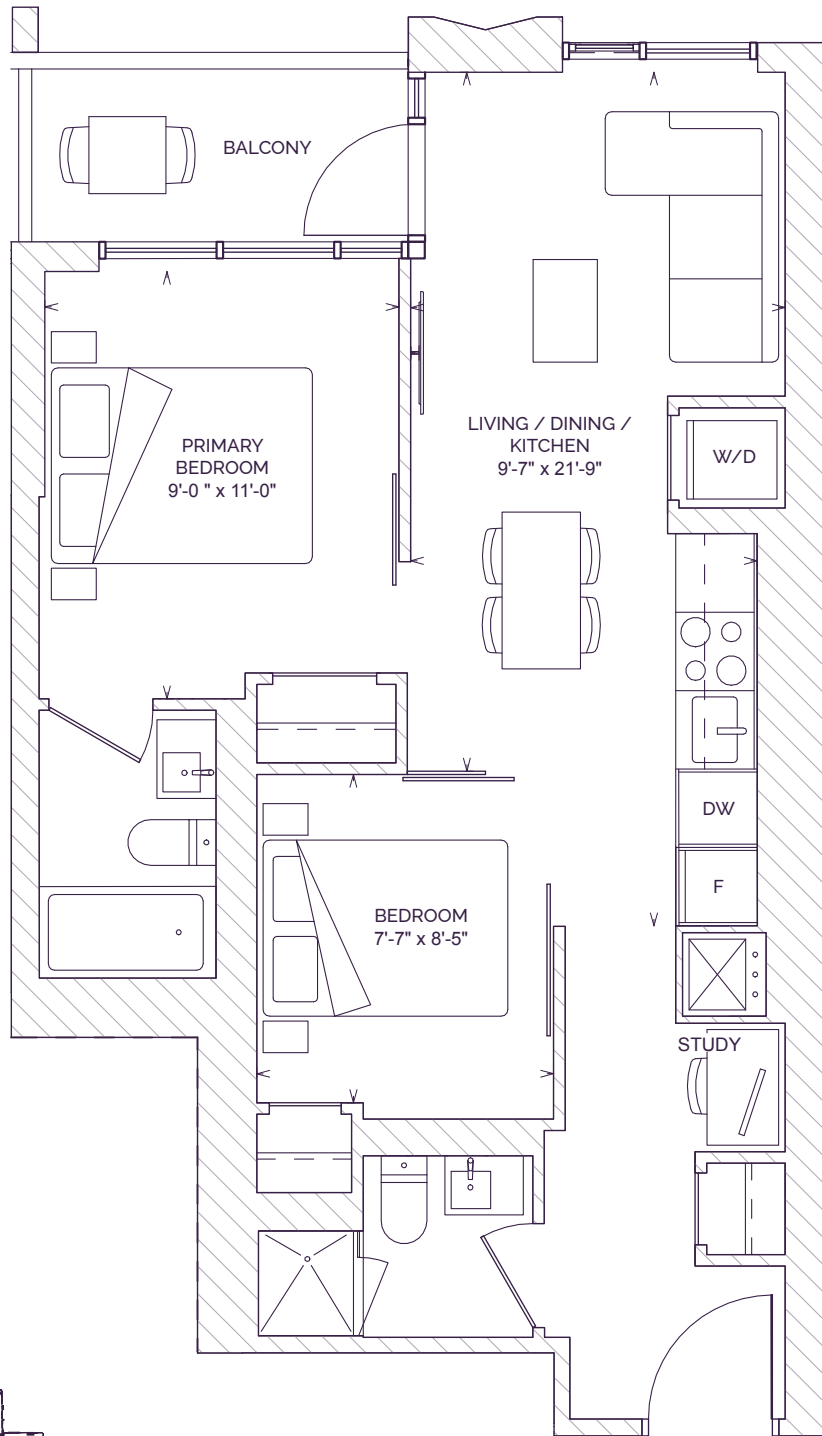

Alterra | **DiamondCorp**

This plan is not to scale and is subject to architectural review and revisions. All specifications, materials, floorplans, stated areas, dimensions and details are approximate only and are subject to change without notice. Actual useable floor space may vary from any stated floor area. Window and mullion sizes, type and locations may vary. Balcony and/or Terrace location, entry, size and areas are approximate only and are subject to change without notice. A step(s) up to the balcony and/or terrace may be required at Vendor's discretion. Position and size of bathroom vanity and tub can vary. Door types, position, size and swing direction may vary from what is shown. Clear glass partition and/or glass sliding door(s) at interior bedroom with location at Vendor's discretion. Bulkheads are not shown on this plan and may be located in any areas of the unit as required by the Vendor. All illustrations are artist concept only. Furniture and/or kitchen island shown on marketing plans or schedules are displayed for illustration purposes only and are not included in the purchase price. E. & O.E. 2022.

C 628

2 BEDROOM + STUDY, 2 BATH




CELESTE

CONDOMINIUMS

INTERIOR 628 SQ FT

EXTERIOR 47 SQ FT

TOTAL 675 SQ FT

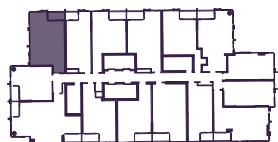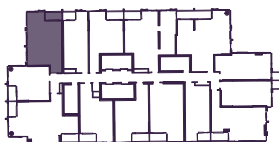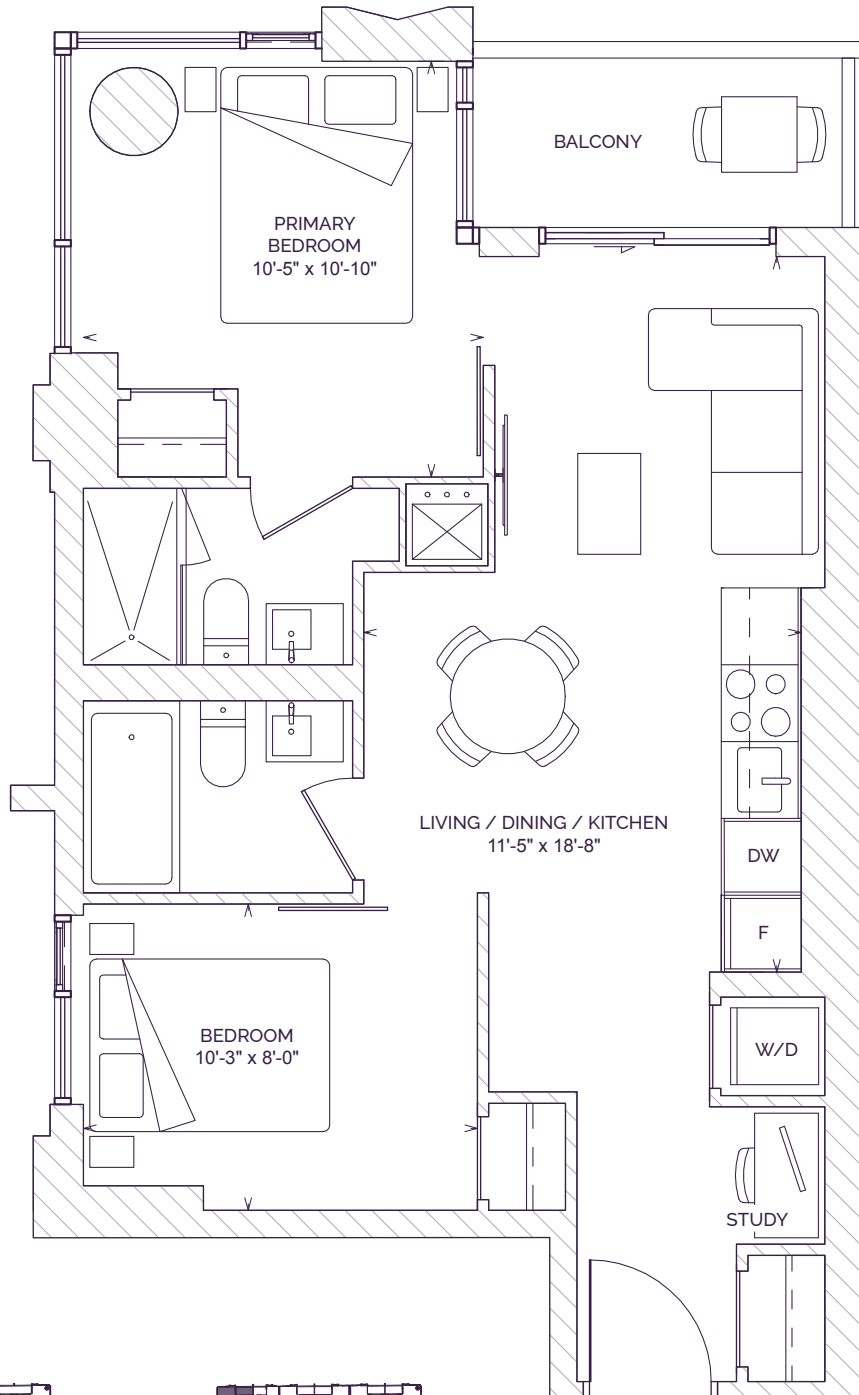

Alterra | **DiamondCorp**

This plan is not to scale and is subject to architectural review and revisions. All specifications, materials, floorplans, stated areas, dimensions and details are approximate only and are subject to change without notice. Actual useable floor space may vary from any stated floor area. Window and mullion sizes, type and locations may vary. Balcony and/or Terrace location, entry, size and areas are approximate only and are subject to change without notice. A step(s) up to the balcony and/or terrace may be required at Vendor's discretion. Position and size of bathroom vanity and tub can vary. Door types, position, size and swing direction may vary from what is shown. Clear glass partition and/or glass sliding door(s) at interior bedroom with location at Vendor's discretion. Bulkheads are not shown on this plan and may be located in any areas of the unit as required by the Vendor. All illustrations are artist concept only. Furniture and/or kitchen island shown on marketing plans or schedules are displayed for illustration purposes only and are not included in the purchase price. E. & O.E. 2022.

C 638

2 BEDROOM, 2 BATH



CELESTE

CONDOMINIUMS

INTERIOR 638 SQ FT

EXTERIOR 47 SQ FT

TOTAL 685 SQ FT

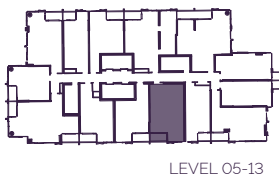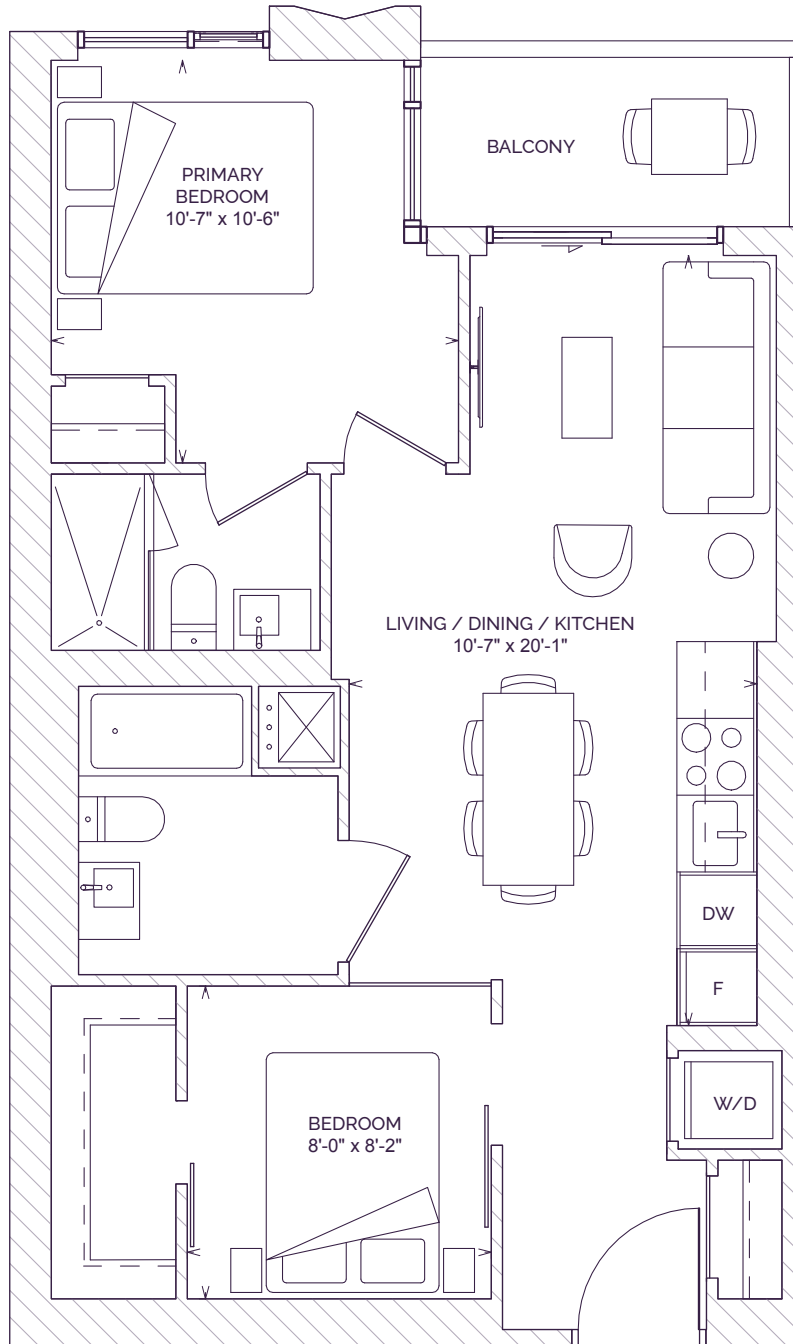

Alterra | **DiamondCorp**

This plan is not to scale and is subject to architectural review and revisions. All specifications, materials, floorplans, stated areas, dimensions and details are approximate only and are subject to change without notice. Actual useable floor space may vary from any stated floor area. Window and mullion sizes, type and locations may vary. Balcony and/or Terrace location, entry, size and areas are approximate only and are subject to change without notice. A step(s) up to the balcony and/or terrace may be required at Vendor's discretion. Position and size of bathroom vanity and tub can vary. Door types, position, size and swing direction may vary from what is shown. Clear glass partition and/or glass sliding door(s) at interior bedroom with location at Vendor's discretion. Bulkheads are not shown on this plan and may be located in any areas of the unit as required by the Vendor. All illustrations are artist concept only. Furniture and/or kitchen island shown on marketing plans or schedules are displayed for illustration purposes only and are not included in the purchase price. E. & O.E. 2022.

C 638 ALT

2 BEDROOM, 2 BATH


CELESTE

CONDOMINIUMS

INTERIOR 638 SQ FT

EXTERIOR 47 SQ FT

TOTAL 685 SQ FT

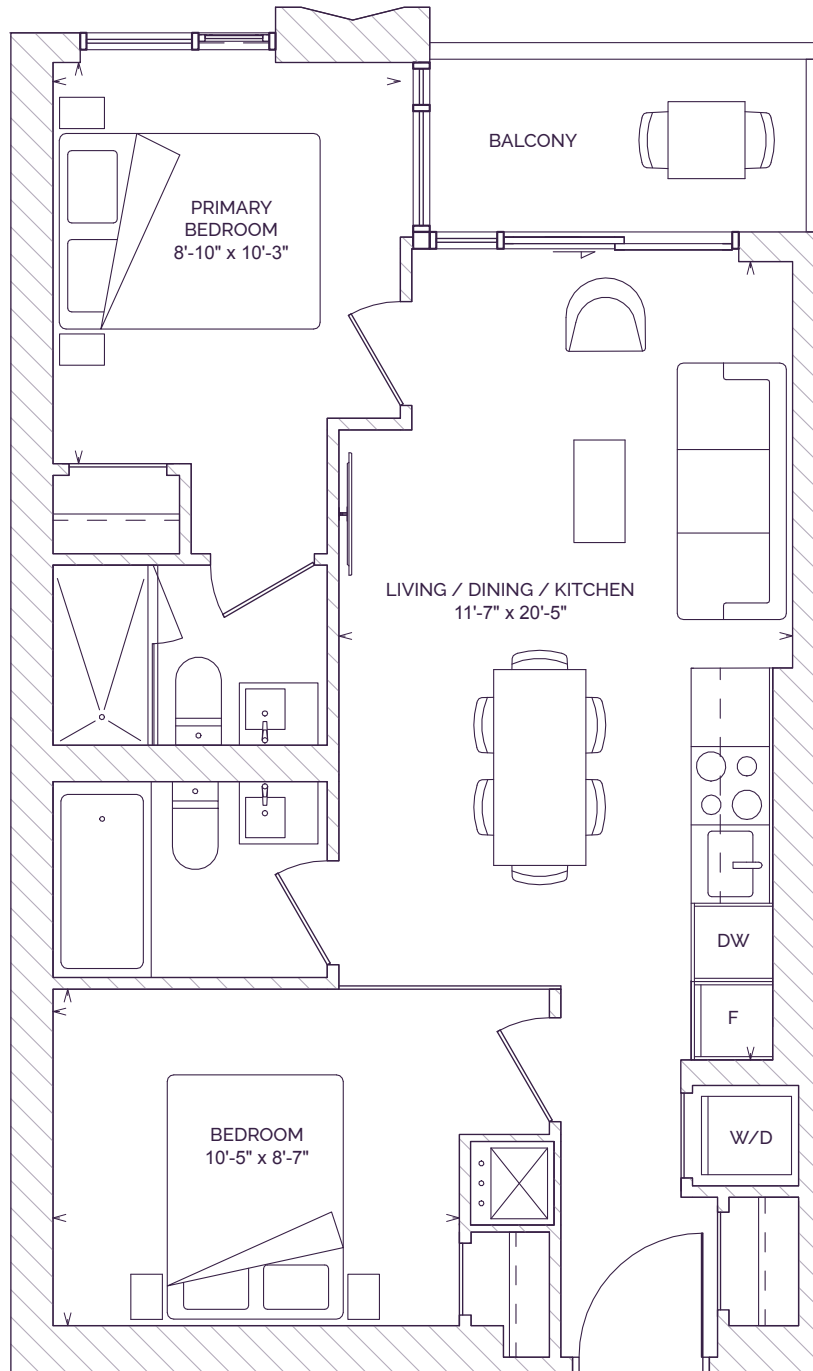

Alterra | **DiamondCorp**

This plan is not to scale and is subject to architectural review and revisions. All specifications, materials, floorplans, stated areas, dimensions and details are approximate only and are subject to change without notice. Actual useable floor space may vary from any stated floor area. Window and mullion sizes, type and locations may vary. Balcony and/or Terrace location, entry, size and areas are approximate only and are subject to change without notice. A step(s) up to the balcony and/or terrace may be required at Vendor's discretion. Position and size of bathroom vanity and tub can vary. Door types, position, size and swing direction may vary from what is shown. Clear glass partition and/or glass sliding door(s) at interior bedroom with location at Vendor's discretion. Bulkheads are not shown on this plan and may be located in any areas of the unit as required by the Vendor. All illustrations are artist concept only. Furniture and/or kitchen island shown on marketing plans or schedules are displayed for illustration purposes only and are not included in the purchase price. E. & O.E. 2022.

C 645

2 BEDROOM, 2 BATH


CELESTE

CONDOMINIUMS

INTERIOR 645 SQ FT

EXTERIOR 47 SQ FT

TOTAL 692 SQ FT

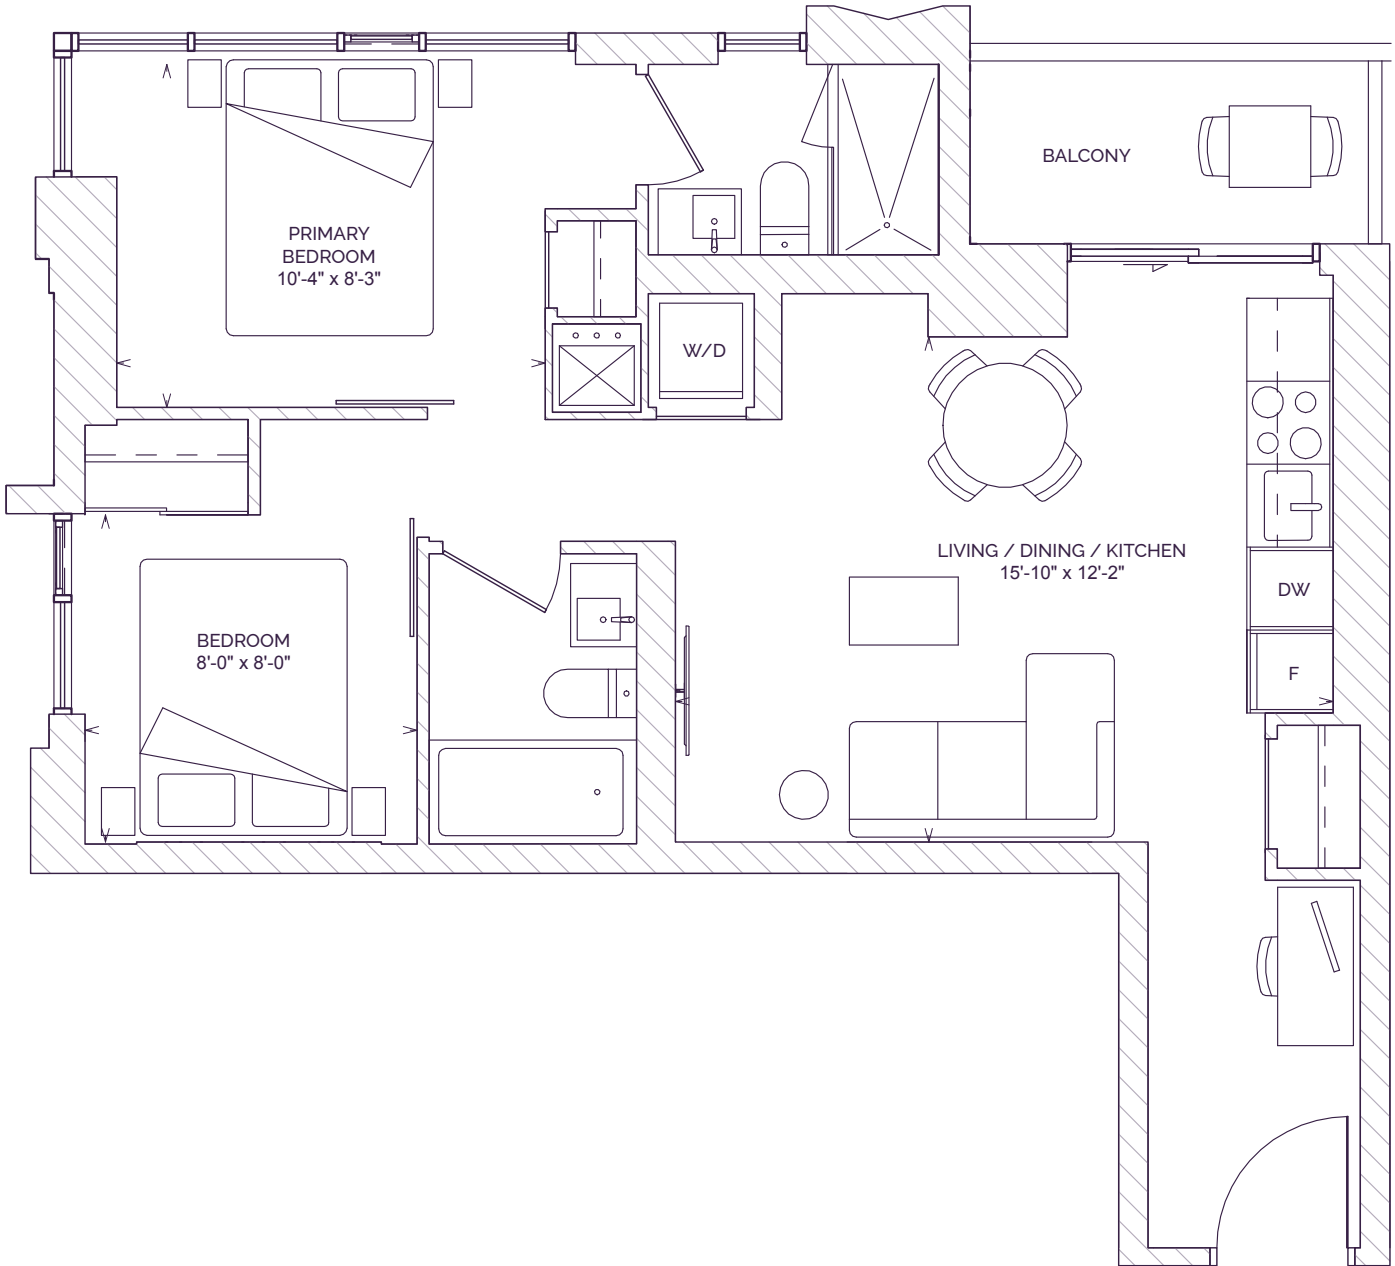

LEVEL 05-13



LEVEL 14-39

Alterra | **DiamondCorp**

This plan is not to scale and is subject to architectural review and revisions. All specifications, materials, floorplans, stated areas, dimensions and details are approximate only and are subject to change without notice. Actual useable floor space may vary from any stated floor area. Window and mullion sizes, type and locations may vary. Balcony and/or Terrace location, entry, size and areas are approximate only and are subject to change without notice. A step(s) up to the balcony and/or terrace may be required at Vendor's discretion. Position and size of bathroom vanity and tub can vary. Door types, position, size and swing direction may vary from what is shown. Clear glass partition and/or glass sliding door(s) at interior bedroom with location at Vendor's discretion. Bulkheads are not shown on this plan and may be located in any areas of the unit as required by the Vendor. All illustrations are artist concept only. Furniture and/or kitchen island shown on marketing plans or schedules are displayed for illustration purposes only and are not included in the purchase price. E. & O.E. 2022.

D 818

3 BEDROOM, 2 BATH


CELESTE

CONDOMINIUMS

INTERIOR 818 SQ FT

EXTERIOR 82 SQ FT

TOTAL 900 SQ FT

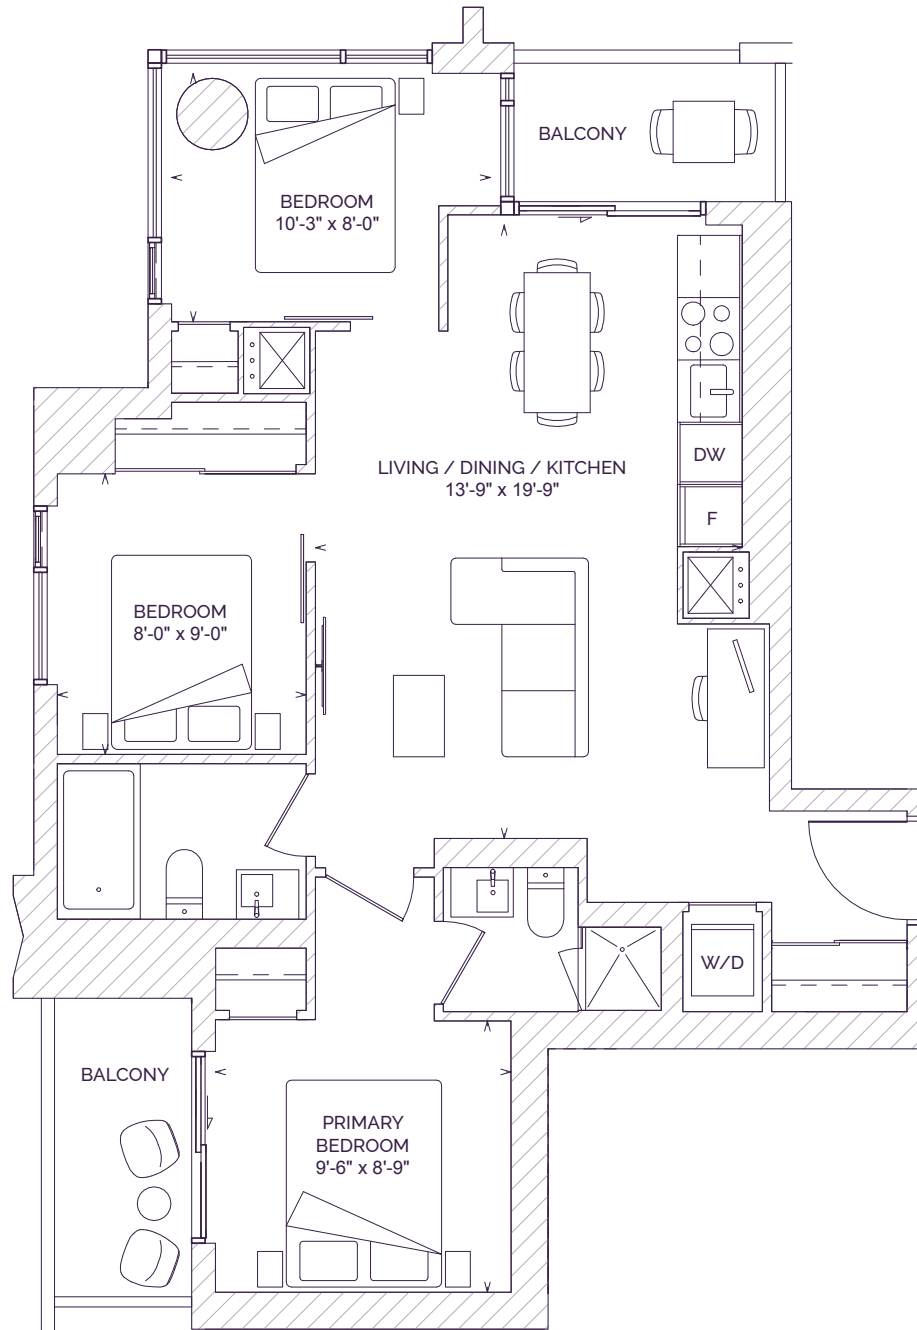

LEVEL 05-13



LEVEL 14-37



Alterra | **DiamondCorp**

This plan is not to scale and is subject to architectural review and revisions. All specifications, materials, floorplans, stated areas, dimensions and details are approximate only and are subject to change without notice. Actual useable floor space may vary from any stated floor area. Window and mullion sizes, type and locations may vary. Balcony and/or Terrace location, entry, size and areas are approximate only and are subject to change without notice. A step(s) up to the balcony and/or terrace may be required at Vendor's discretion. Position and size of bathroom vanity and tub can vary. Door types, position, size and swing direction may vary from what is shown. Clear glass partition and/or glass sliding door(s) at interior bedroom with location at Vendor's discretion. Bulkheads are not shown on this plan and may be located in any areas of the unit as required by the Vendor. All illustrations are artist concept only. Furniture and/or kitchen island shown on marketing plans or schedules are displayed for illustration purposes only and are not included in the purchase price. E. & O.E. 2022.

D 818 ALT

3 BEDROOM, 2 BATH


CELESTE

CONDOMINIUMS

INTERIOR 818 SQ FT

EXTERIOR 82 SQ FT

TOTAL 900 SQ FT

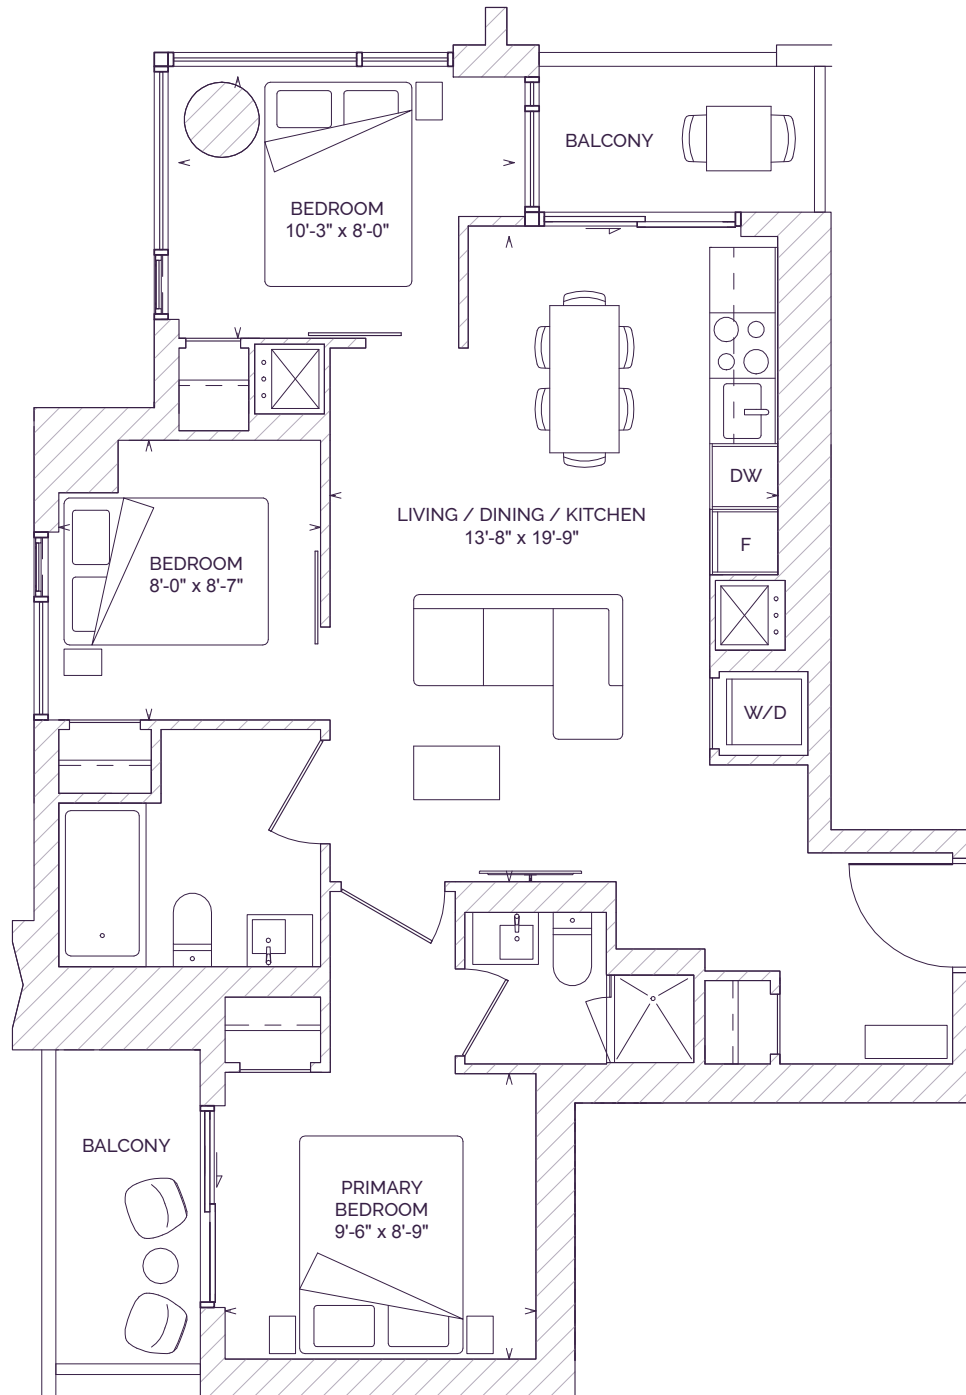

LEVEL 38-39

Alterra | **DiamondCorp**

This plan is not to scale and is subject to architectural review and revisions. All specifications, materials, floorplans, stated areas, dimensions and details are approximate only and are subject to change without notice. Actual useable floor space may vary from any stated floor area. Window and mullion sizes, type and locations may vary. Balcony and/or Terrace location, entry, size and areas are approximate only and are subject to change without notice. A step(s) up to the balcony and/or terrace may be required at Vendor's discretion. Position and size of bathroom vanity and tub can vary. Door types, position, size and swing direction may vary from what is shown. Clear glass partition and/or glass sliding door(s) at interior bedroom with location at Vendor's discretion. Bulkheads are not shown on this plan and may be located in any areas of the unit as required by the Vendor. All illustrations are artist concept only. Furniture and/or kitchen island shown on marketing plans or schedules are displayed for illustration purposes only and are not included in the purchase price. E. & O.E. 2022.

D 842

3 BEDROOM, 2 BATH


CELESTE

CONDOMINIUMS

INTERIOR 842 SQ FT

EXTERIOR 95 SQ FT

TOTAL 937 SQ FT

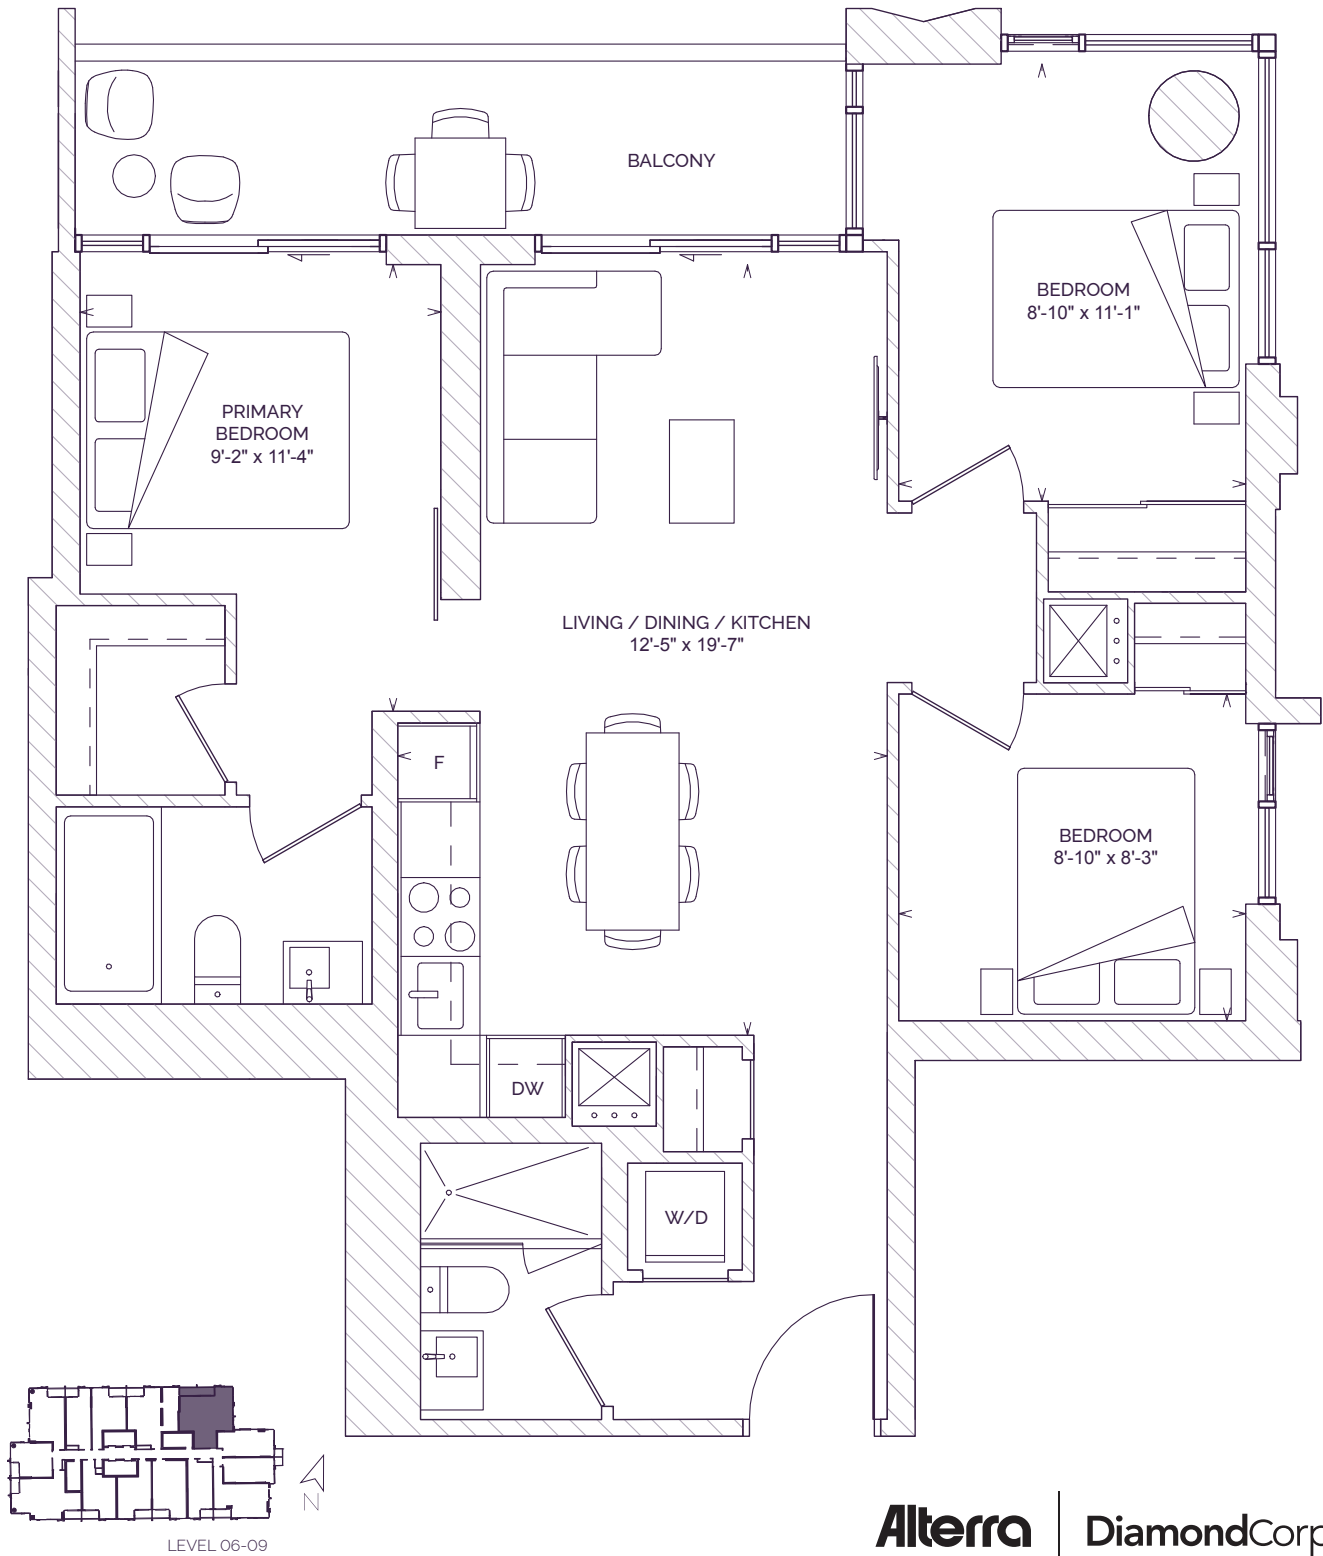

Alterra | **DiamondCorp**

This plan is not to scale and is subject to architectural review and revisions. All specifications, materials, floorplans, stated areas, dimensions and details are approximate only and are subject to change without notice. Actual useable floor space may vary from any stated floor area. Window and mullion sizes, type and locations may vary. Balcony and/or Terrace location, entry, size and areas are approximate only and are subject to change without notice. A step(s) up to the balcony and/or terrace may be required at Vendor's discretion. Position and size of bathroom vanity and tub can vary. Door types, position, size and swing direction may vary from what is shown. Clear glass partition and/or glass sliding door(s) at interior bedroom with location at Vendor's discretion. Bulkheads are not shown on this plan and may be located in any areas of the unit as required by the Vendor. All illustrations are artist concept only. Furniture and/or kitchen island shown on marketing plans or schedules are displayed for illustration purposes only and are not included in the purchase price. E. & O.E. 2022.

D 842 ALT

3 BEDROOM, 2 BATH


CELESTE

CONDOMINIUMS

INTERIOR 842 SQ FT

EXTERIOR 95 SQ FT

TOTAL 937 SQ FT

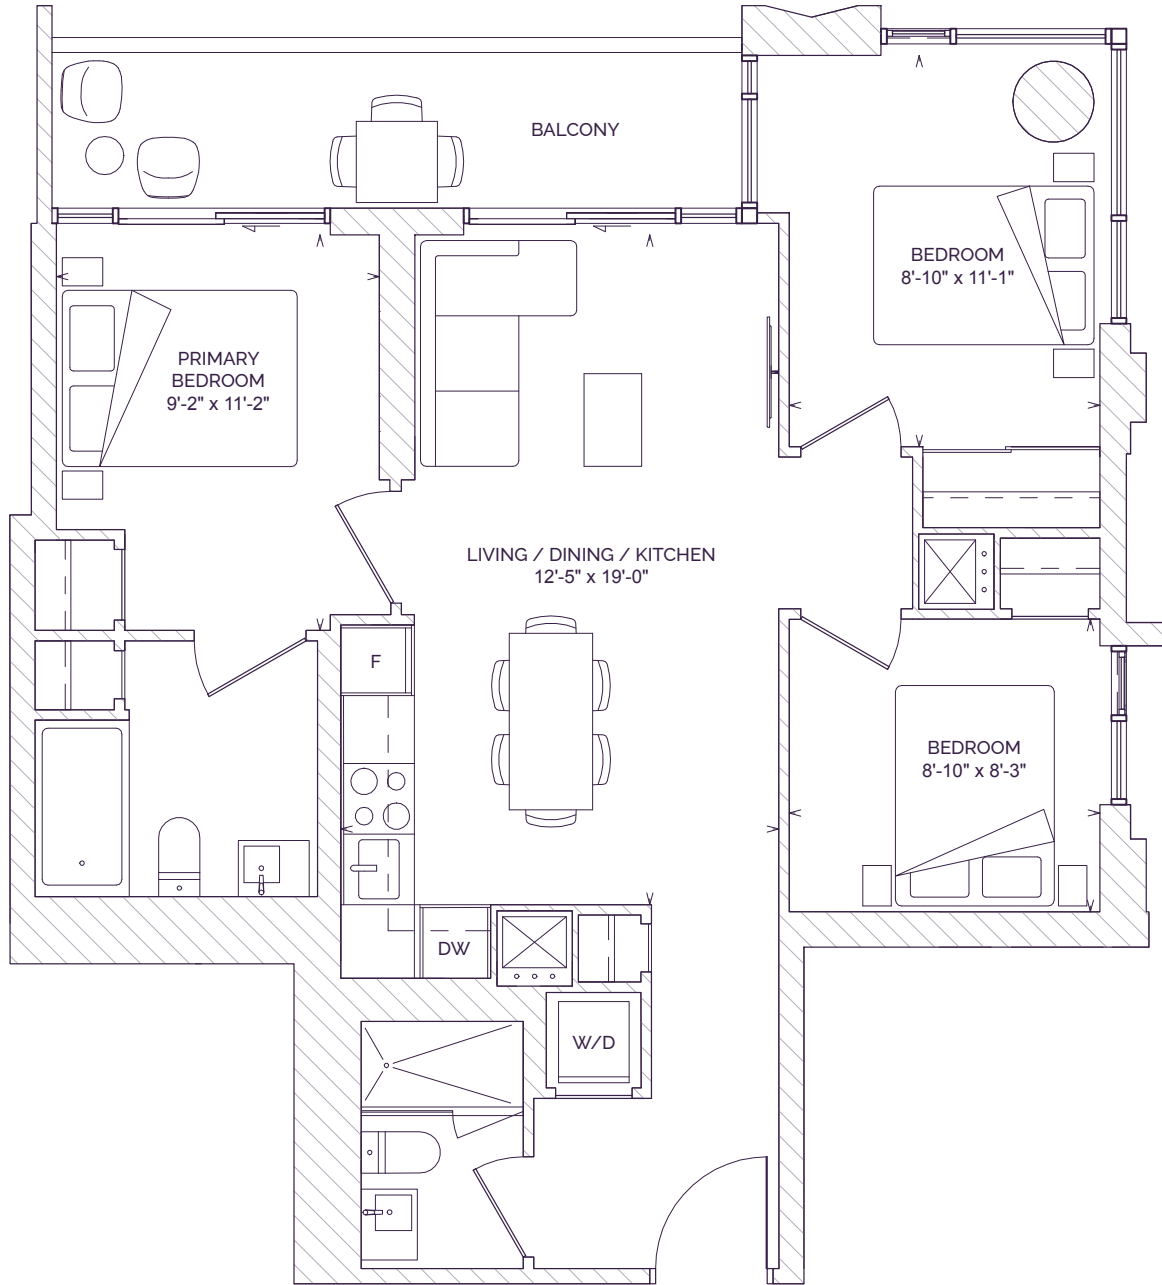

LEVEL 05



LEVEL 10-13

Alterra | **DiamondCorp**

This plan is not to scale and is subject to architectural review and revisions. All specifications, materials, floorplans, stated areas, dimensions and details are approximate only and are subject to change without notice. Actual useable floor space may vary from any stated floor area. Window and mullion sizes, type and locations may vary. Balcony and/or Terrace location, entry, size and areas are approximate only and are subject to change without notice. A step(s) up to the balcony and/or terrace may be required at Vendor's discretion. Position and size of bathroom vanity and tub can vary. Door types, position, size and swing direction may vary from what is shown. Clear glass partition and/or glass sliding door(s) at interior bedroom with location at Vendor's discretion. Bulkheads are not shown on this plan and may be located in any areas of the unit as required by the Vendor. All illustrations are artist concept only. Furniture and/or kitchen island shown on marketing plans or schedules are displayed for illustration purposes only and are not included in the purchase price. E. & O.E. 2022.

E 868

3 BEDROOM + DEN, 2 BATH


CELESTE

CONDOMINIUMS

INTERIOR 868 SQ FT

EXTERIOR 47 SQ FT

TOTAL 915 SQ FT

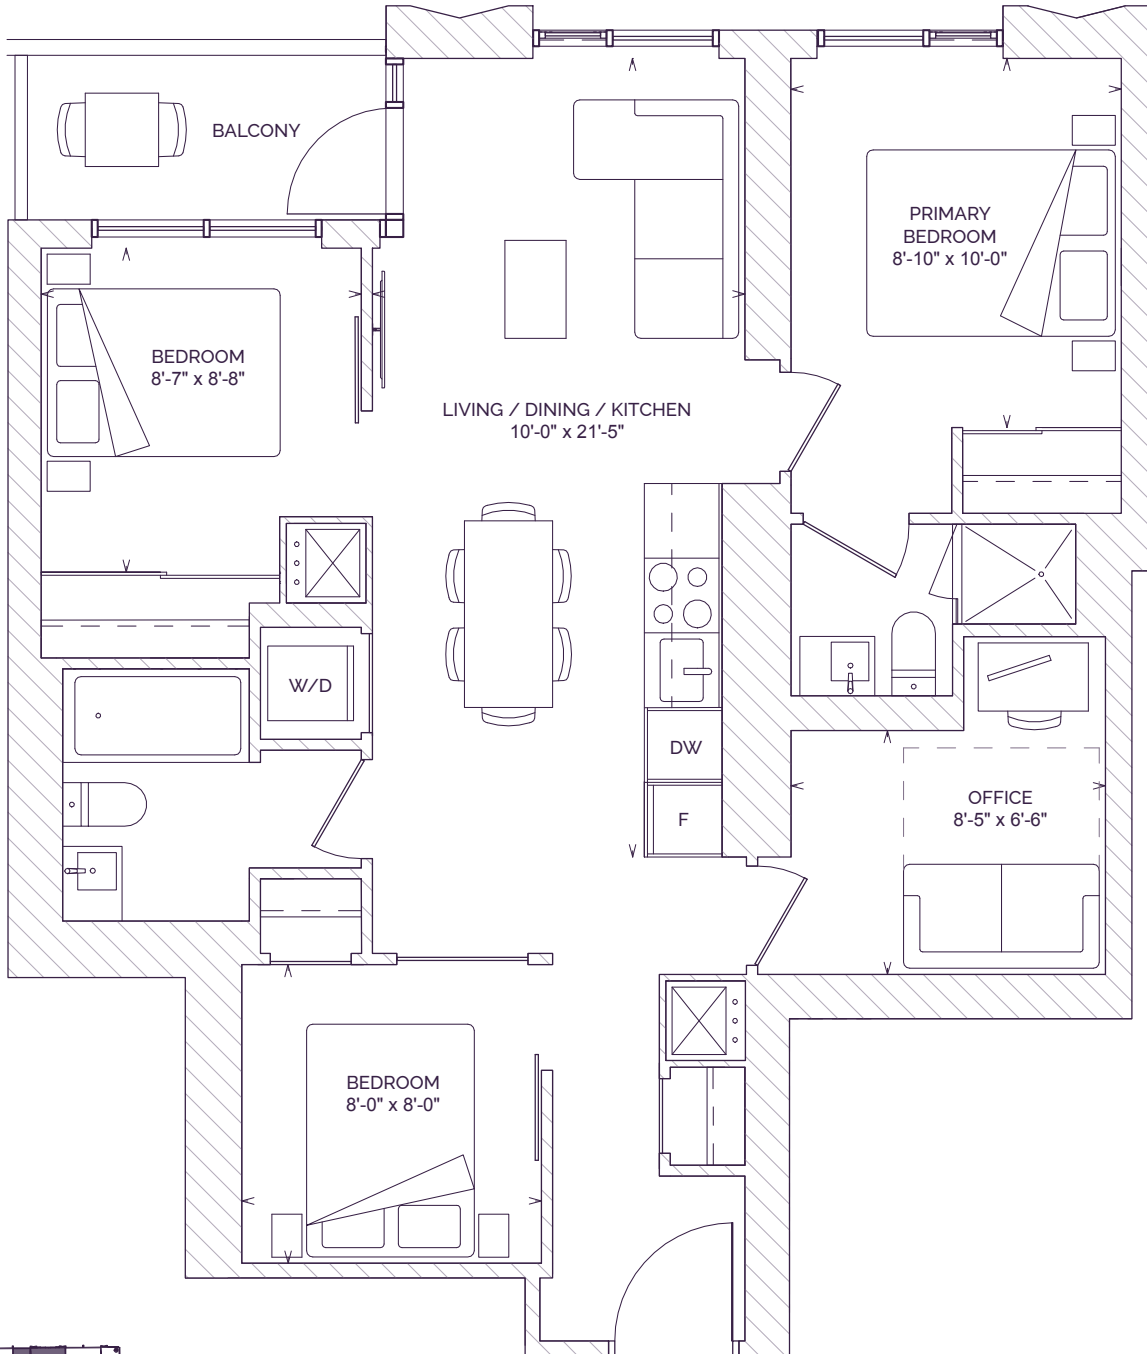

Alterra | **DiamondCorp**

This plan is not to scale and is subject to architectural review and revisions. All specifications, materials, floorplans, stated areas, dimensions and details are approximate only and are subject to change without notice. Actual useable floor space may vary from any stated floor area. Window and mullion sizes, type and locations may vary. Balcony and/or Terrace location, entry, size and areas are approximate only and are subject to change without notice. A step(s) up to the balcony and/or terrace may be required at Vendor's discretion. Position and size of bathroom vanity and tub can vary. Door types, position, size and swing direction may vary from what is shown. Clear glass partition and/or glass sliding door(s) at interior bedroom with location at Vendor's discretion. Bulkheads are not shown on this plan and may be located in any areas of the unit as required by the Vendor. All illustrations are artist concept only. Furniture and/or kitchen island shown on marketing plans or schedules are displayed for illustration purposes only and are not included in the purchase price. E. & O.E. 2022.